



SITE AERIAL VIEW

SRCs VENETIA VALLEY K-8 VENETIA VALLEY ELEMENTARY SCHOOL

DATE ISSUED: 5/22/2017

PROJECT NO:

SCALE:


NORTH

SVA


ARCHITECTS

SHEET NUMBER: A108


RENDERING: JEFFREY H. HARRIS, ARCHITECT; LANDSCAPE ARCHITECTURE: JEFFREY H. HARRIS, ARCHITECT; PHOTOGRAPHY: JEFFREY H. HARRIS, ARCHITECT; MODEL: JEFFREY H. HARRIS, ARCHITECT

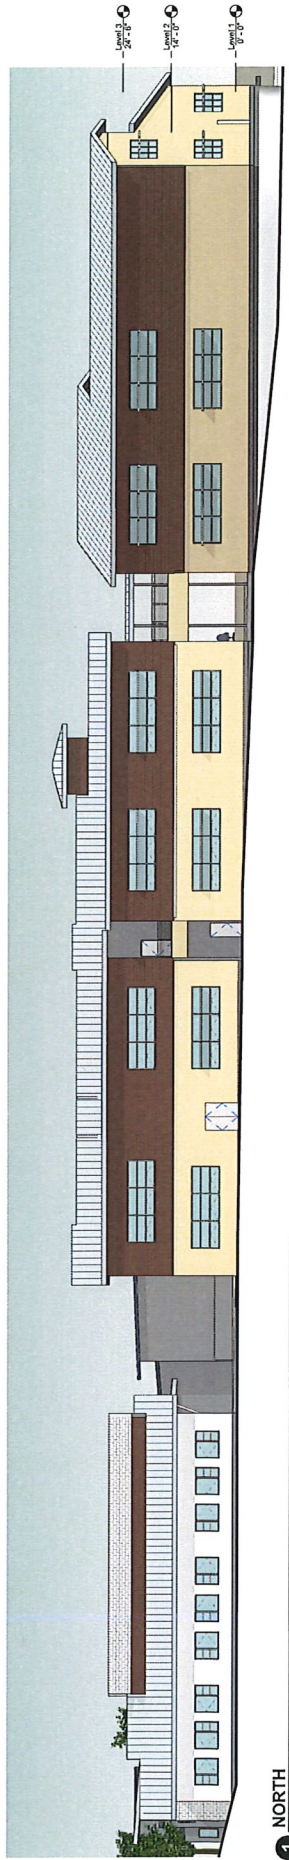


1 NORTH
3/32" = 1'-0"

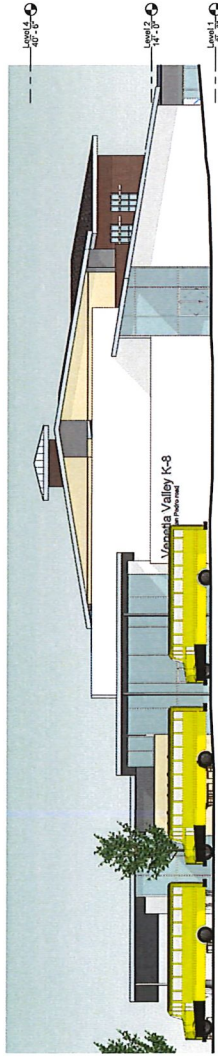

2 EAST
3/32" = 1'-0"

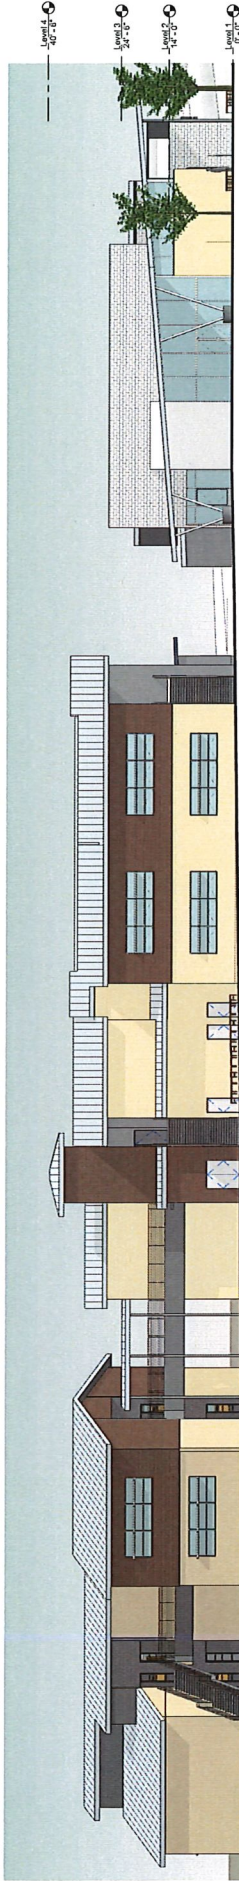

3 SOUTH
3/32" = 1'-0"

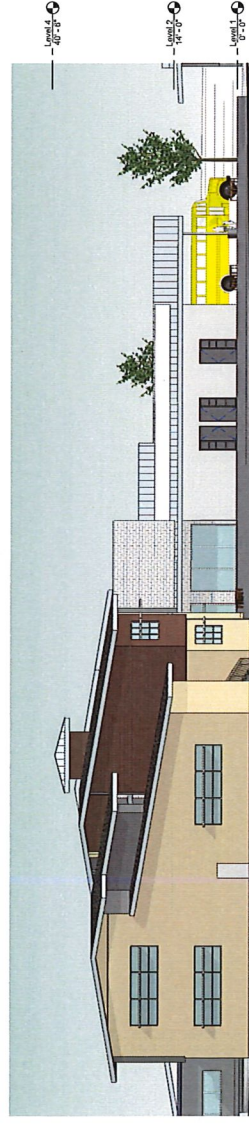

4 WEST
3/32" = 1'-0"

Building Elevations

SRCS VENETIA VALLEY K-8 VENETIA VALLEY ELEMENTARY SCHOOL

DATE ISSUED: 5/22/2017
PROJECT NO: 2017-00104
SCALE: 3/32"=1'-0"

NORTH

VENETIA VALLEY K-8 ELEMENTARY SCHOOL, 10000 VENETIA AVENUE, PITTSBURGH, PA 15236. PHOTOGRAPH BY JEFFREY J. HARRIS. 



SHEET NUMBER: A105

ARCHITECTS



- SITE PLAN LEGEND**
- EXISTING TO REMAIN
 - EXISTING TO BE DEMOLISHED
 - EXISTING TO BE MODERNIZED
 - EXISTING TO BE RELOCATED
 - EXISTING AREA TO BE MODERNIZED
 - NEW BUILDING
 - LANDSCAPE
 - CLASSROOM
 - PROGRAM SUPPORT
 - FAMILY CENTER
 - RESTROOM
 - WATER/RESTROOM
 - BUILDING SUPPORT
 - STORAGE
 - CIRCULATION

SITE PLAN

SRCs VENETIA VALLEY K-8 CLASSROOM REPLACEMENT AND NEW MPR BUILDING

DATE ISSUED: 07/10/2017
PROJECT NO.:
SCALE: NORTH
SHEET NUMBER: A-01.1



NORTH

OVERALL FLOOR PLANS

**S RCS VENETIA VALLEY K-8
VENETIA VALLEY ELEMENTRY SCHOOL**



OVERALL FIRST FLOOR PLAN
1/16" = 1'-0"



OVERALL SECOND FLOOR PLAN
1/16" = 1'-0"