

NOTE:  
SEE CSK-001 AND CIVIL DRAWINGS  
FOR GRADING, SPOT ELEVATIONS  
AND ADDITIONAL INFORMATION

**1 SOUTH RAMP AND PAVED TERRACE AREA**  
3/32" = 1'-0"

REVISION TO 1/A1.12


921 Susana Street, Martinez, CA 94553  
HYA Job No. 4392.000

Project: NEW CLASSROOM BUILDING K - INC 1 SITE  
ALHAMBRA HIGH SCHOOL  
150 E STREET, MARTINEZ, CA 94553

300 - 27<sup>th</sup> Street  
Oakland, CA 94612  
510.446.2222 M; 510.446.2211 fax

DSA APPL. #	01-115606
DSA FILE #	7-H1
DATE:	09/16/16
REF.:	CCD-03
SCALE:	3/32" = 1'-0"
DRAWN BY:	SD
SHEET:	ASK-002



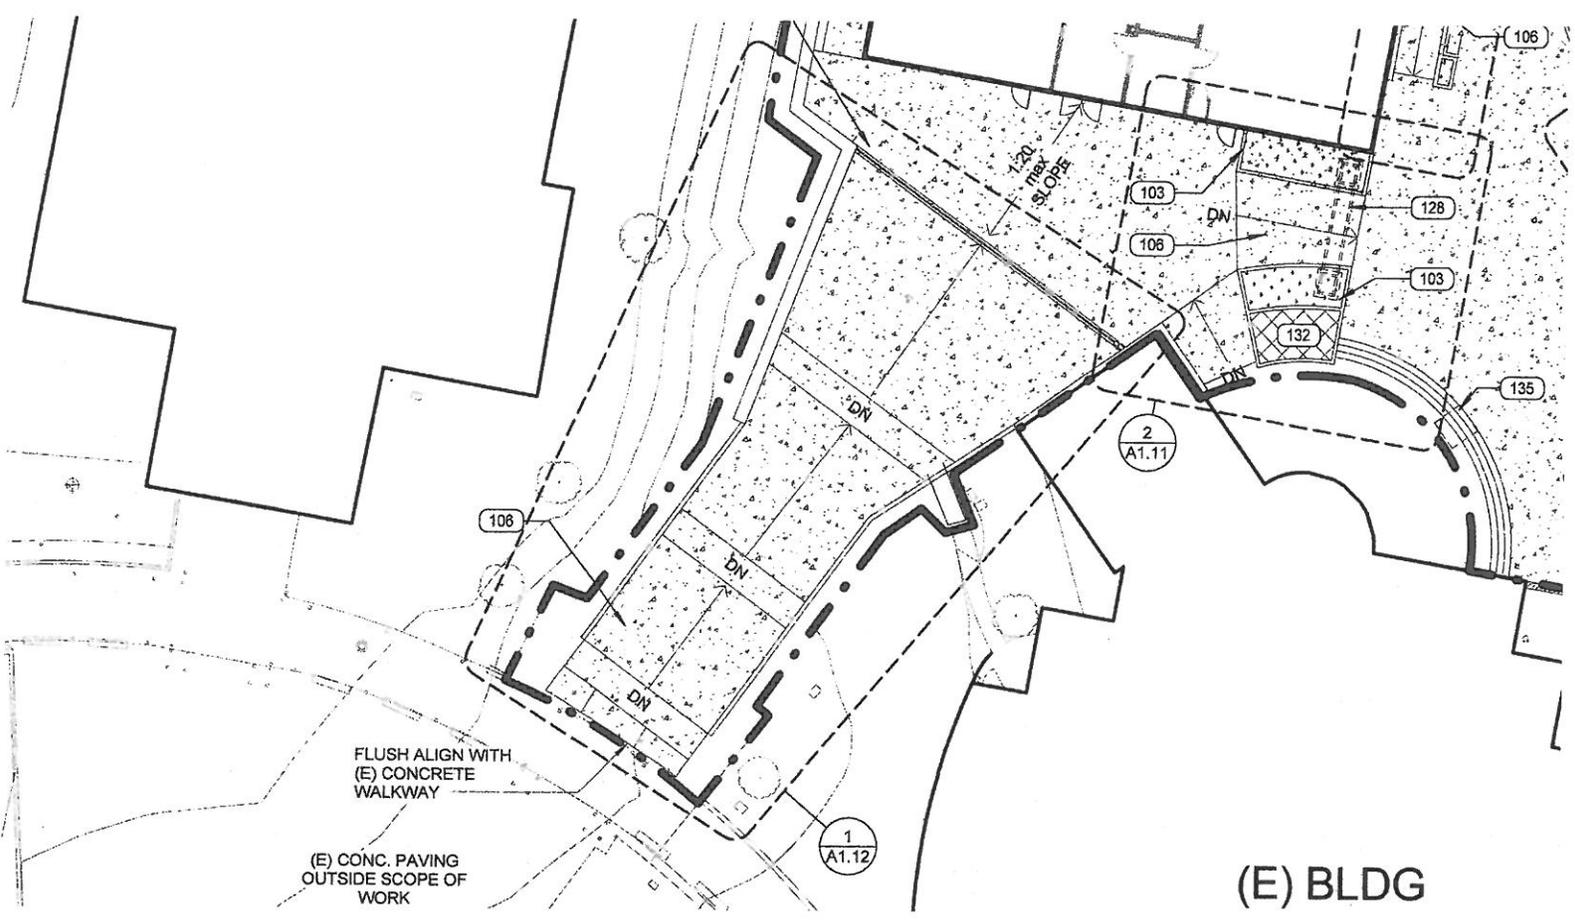

FLUSH ALIGN WITH  
(E) CONCRETE  
WALKWAY

(E) CONC. PAVING  
OUTSIDE SCOPE OF  
WORK

(E) BLDG