



PBK Architects, Inc.
2520 Venture Oaks Way
Suite 440
Sacramento, CA 95833
916-682-9494 P
916-682-0990 F



DRAWING NAME

PRELIMINARY EXTERIOR RENDERING

TWIN RIVERS UNIFIED SCHOOL DISTRICT

GRANT HIGH SCHOOL

1400 GRAND AVENUE
SACRAMENTO, CA 95838


SHEET REF:

PROJECT #: TBD

DATE: 09/24/19

REV:

AA-01

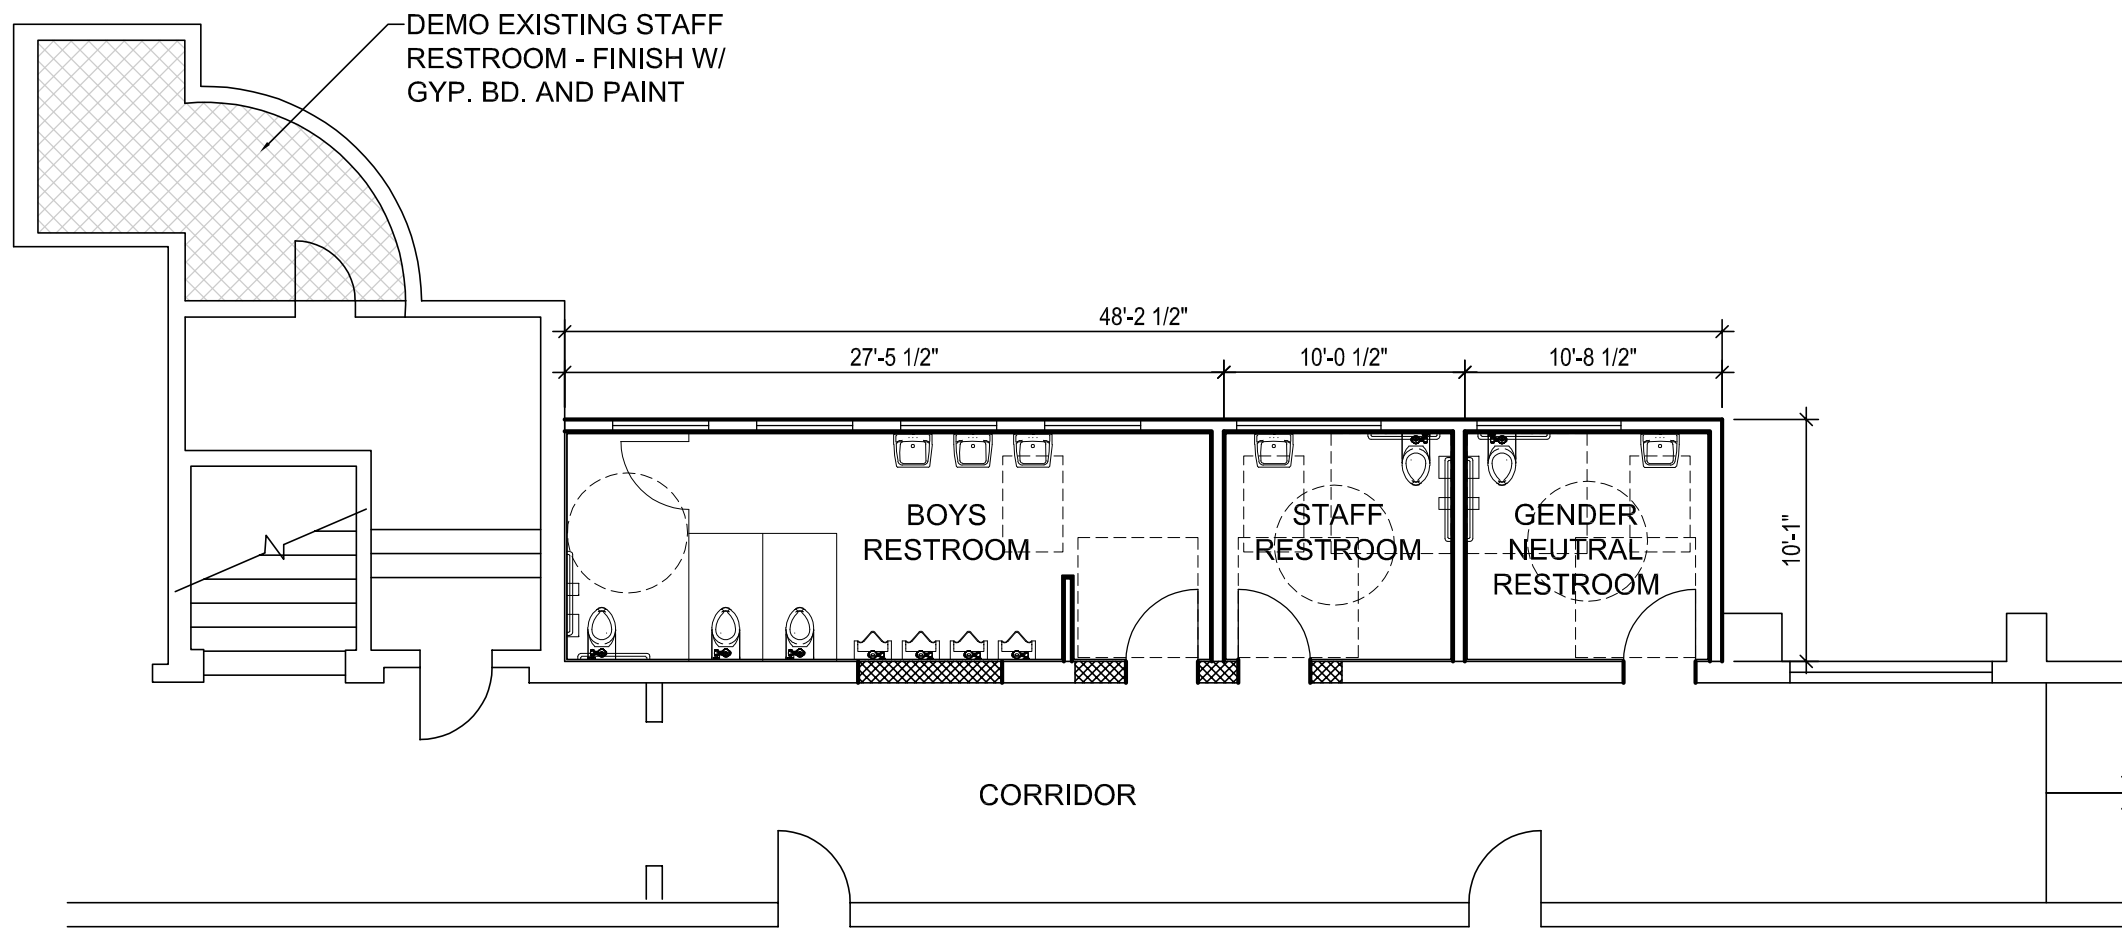

PBK Architects, Inc.
2520 Venture Oaks Way
Suite 440
Sacramento, CA 95833
916-682-9494 P
916-682-0990 F



DRAWING NAME

PRELIMINARY RESTROOM LAYOUT

TWIN RIVERS UNIFIED SCHOOL DISTRICT

GRANT HIGH SCHOOL

1400 GRAND AVENUE
SACRAMENTO, CA 95838

SHEET REF:

PROJECT #: **TBD**

DATE: **09/24/19**

REV:

AA-02