

LOS GATOS UNION SCHOOL DISTRICT

LGUSD SUMMIT 5 - FEBRUARY 12, 2015

IMAGINE 2022 MASTER PLAN & TODAY'S CONTEXT



CODY ANDERSON WASNEY

ARCHITECTS

GOAL #3
ACADEMIC INNOVATION

TRANSFORMING THE CLASSROOM



NOT THIS...











THIS!







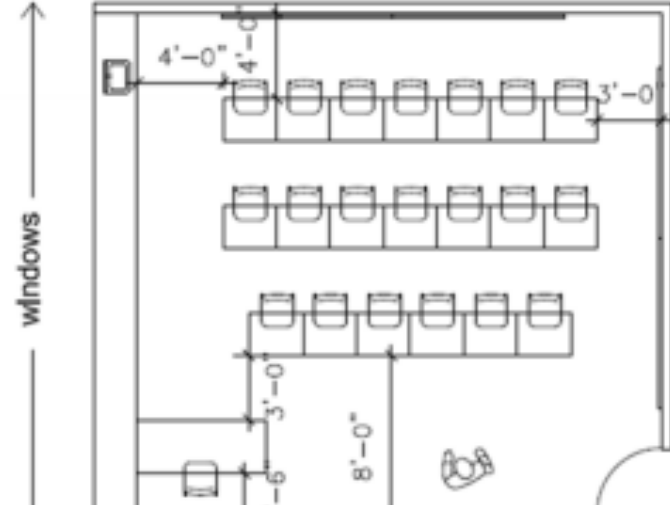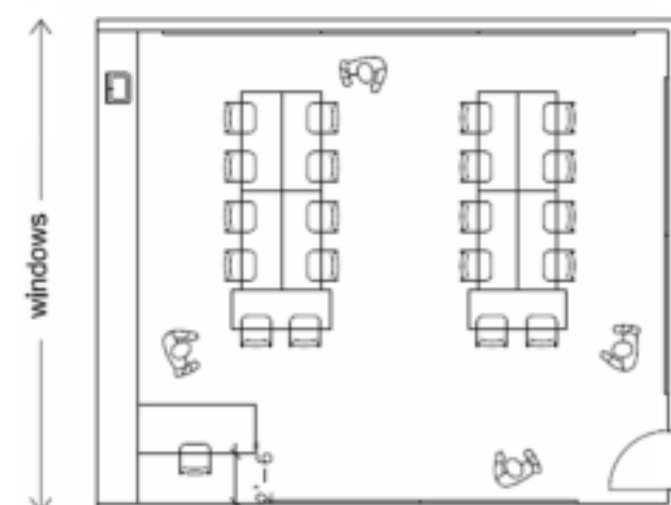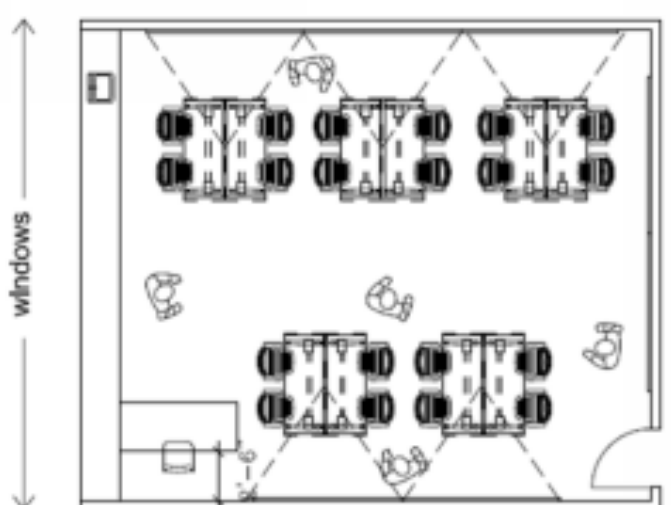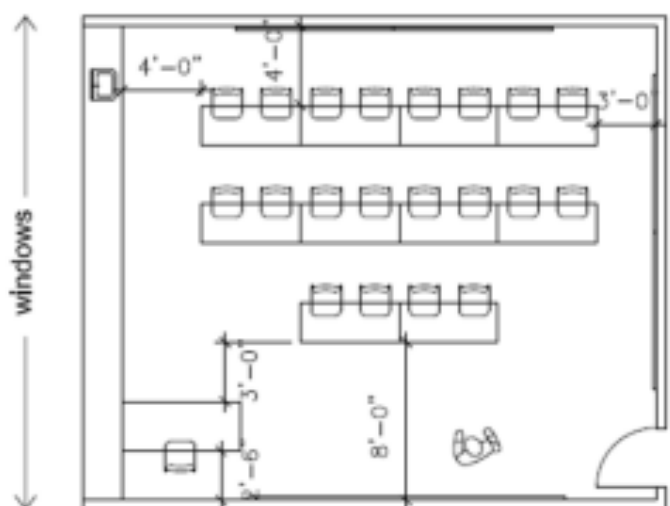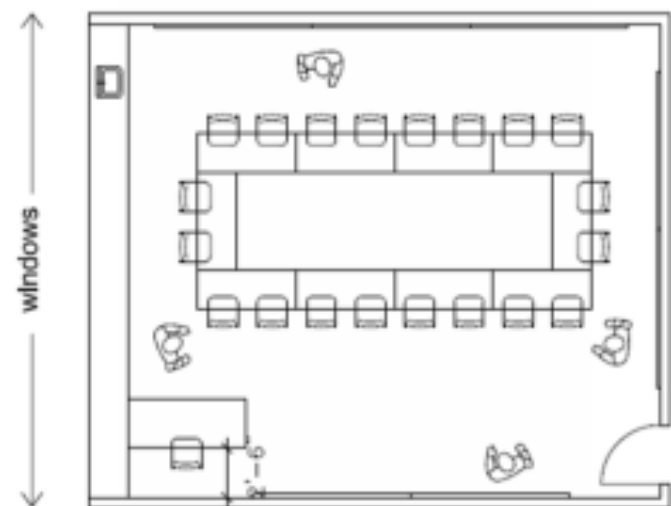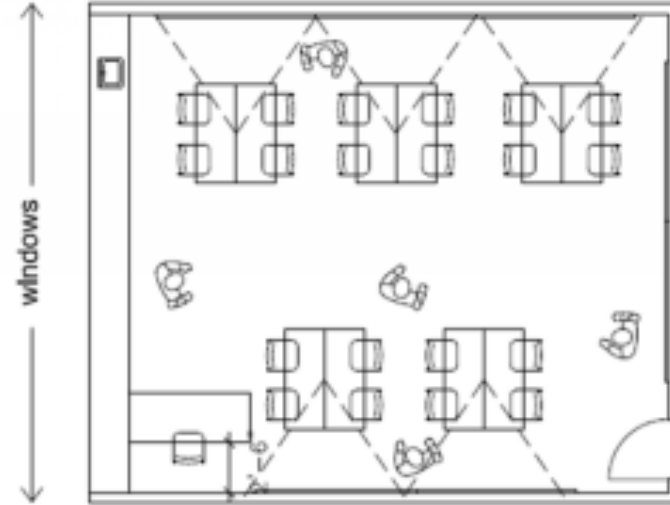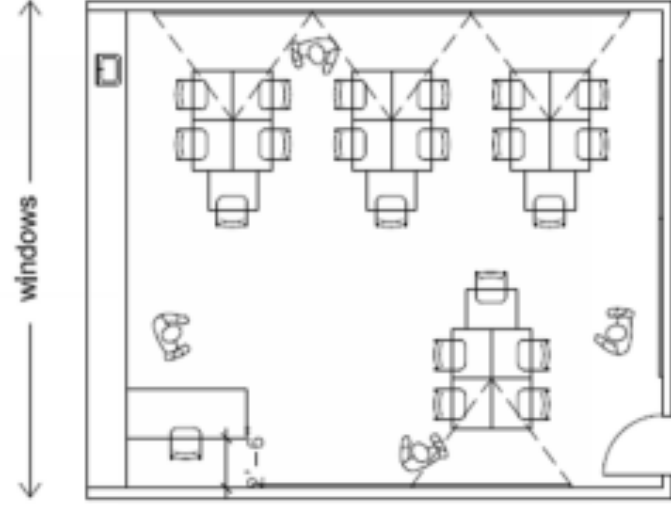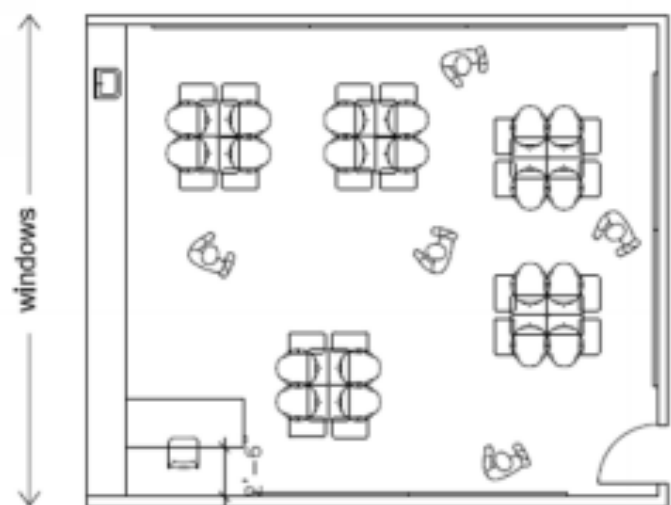



























VIEW OF EXISTING COURTYARD

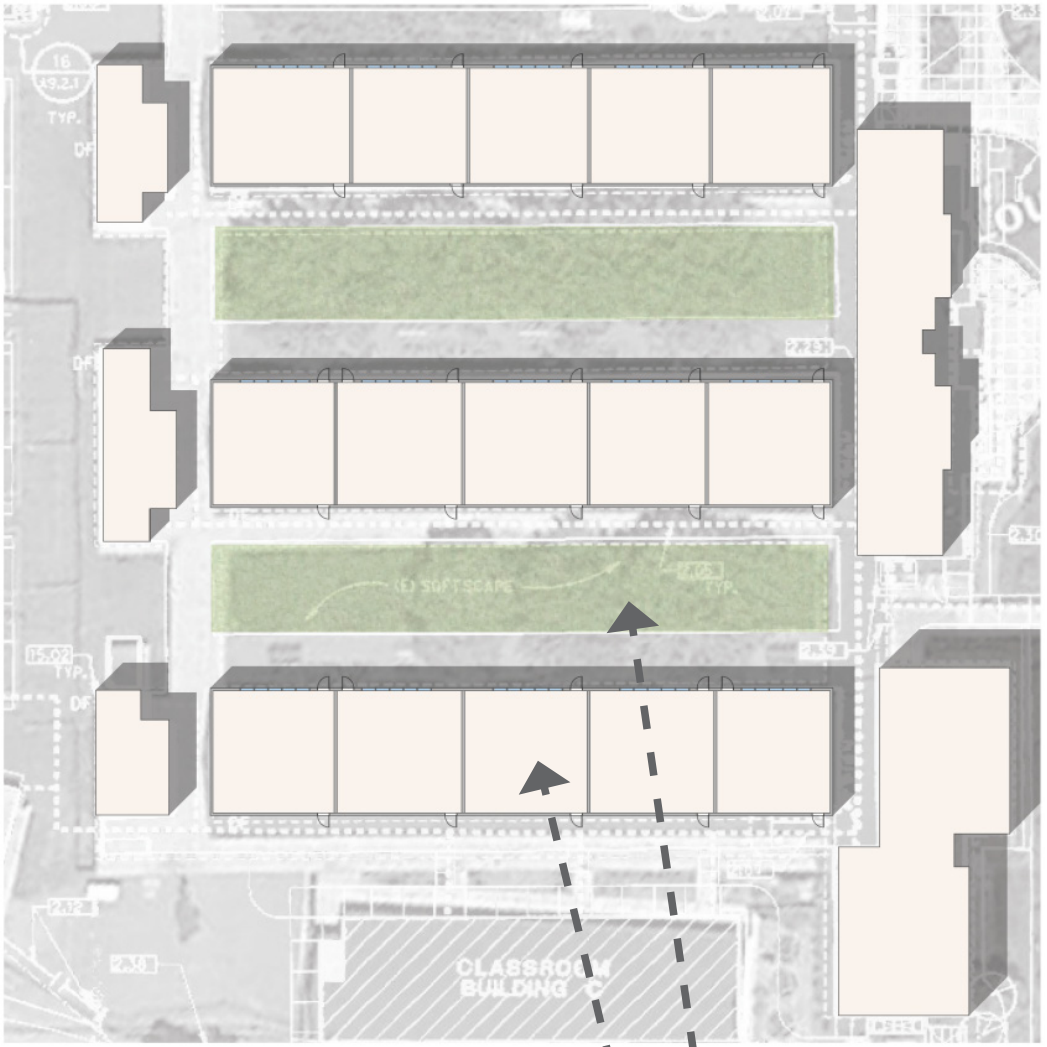

EXISTING PLAN

EXISTING CLASSROOM -

EXISTING GREEN SPACE - -

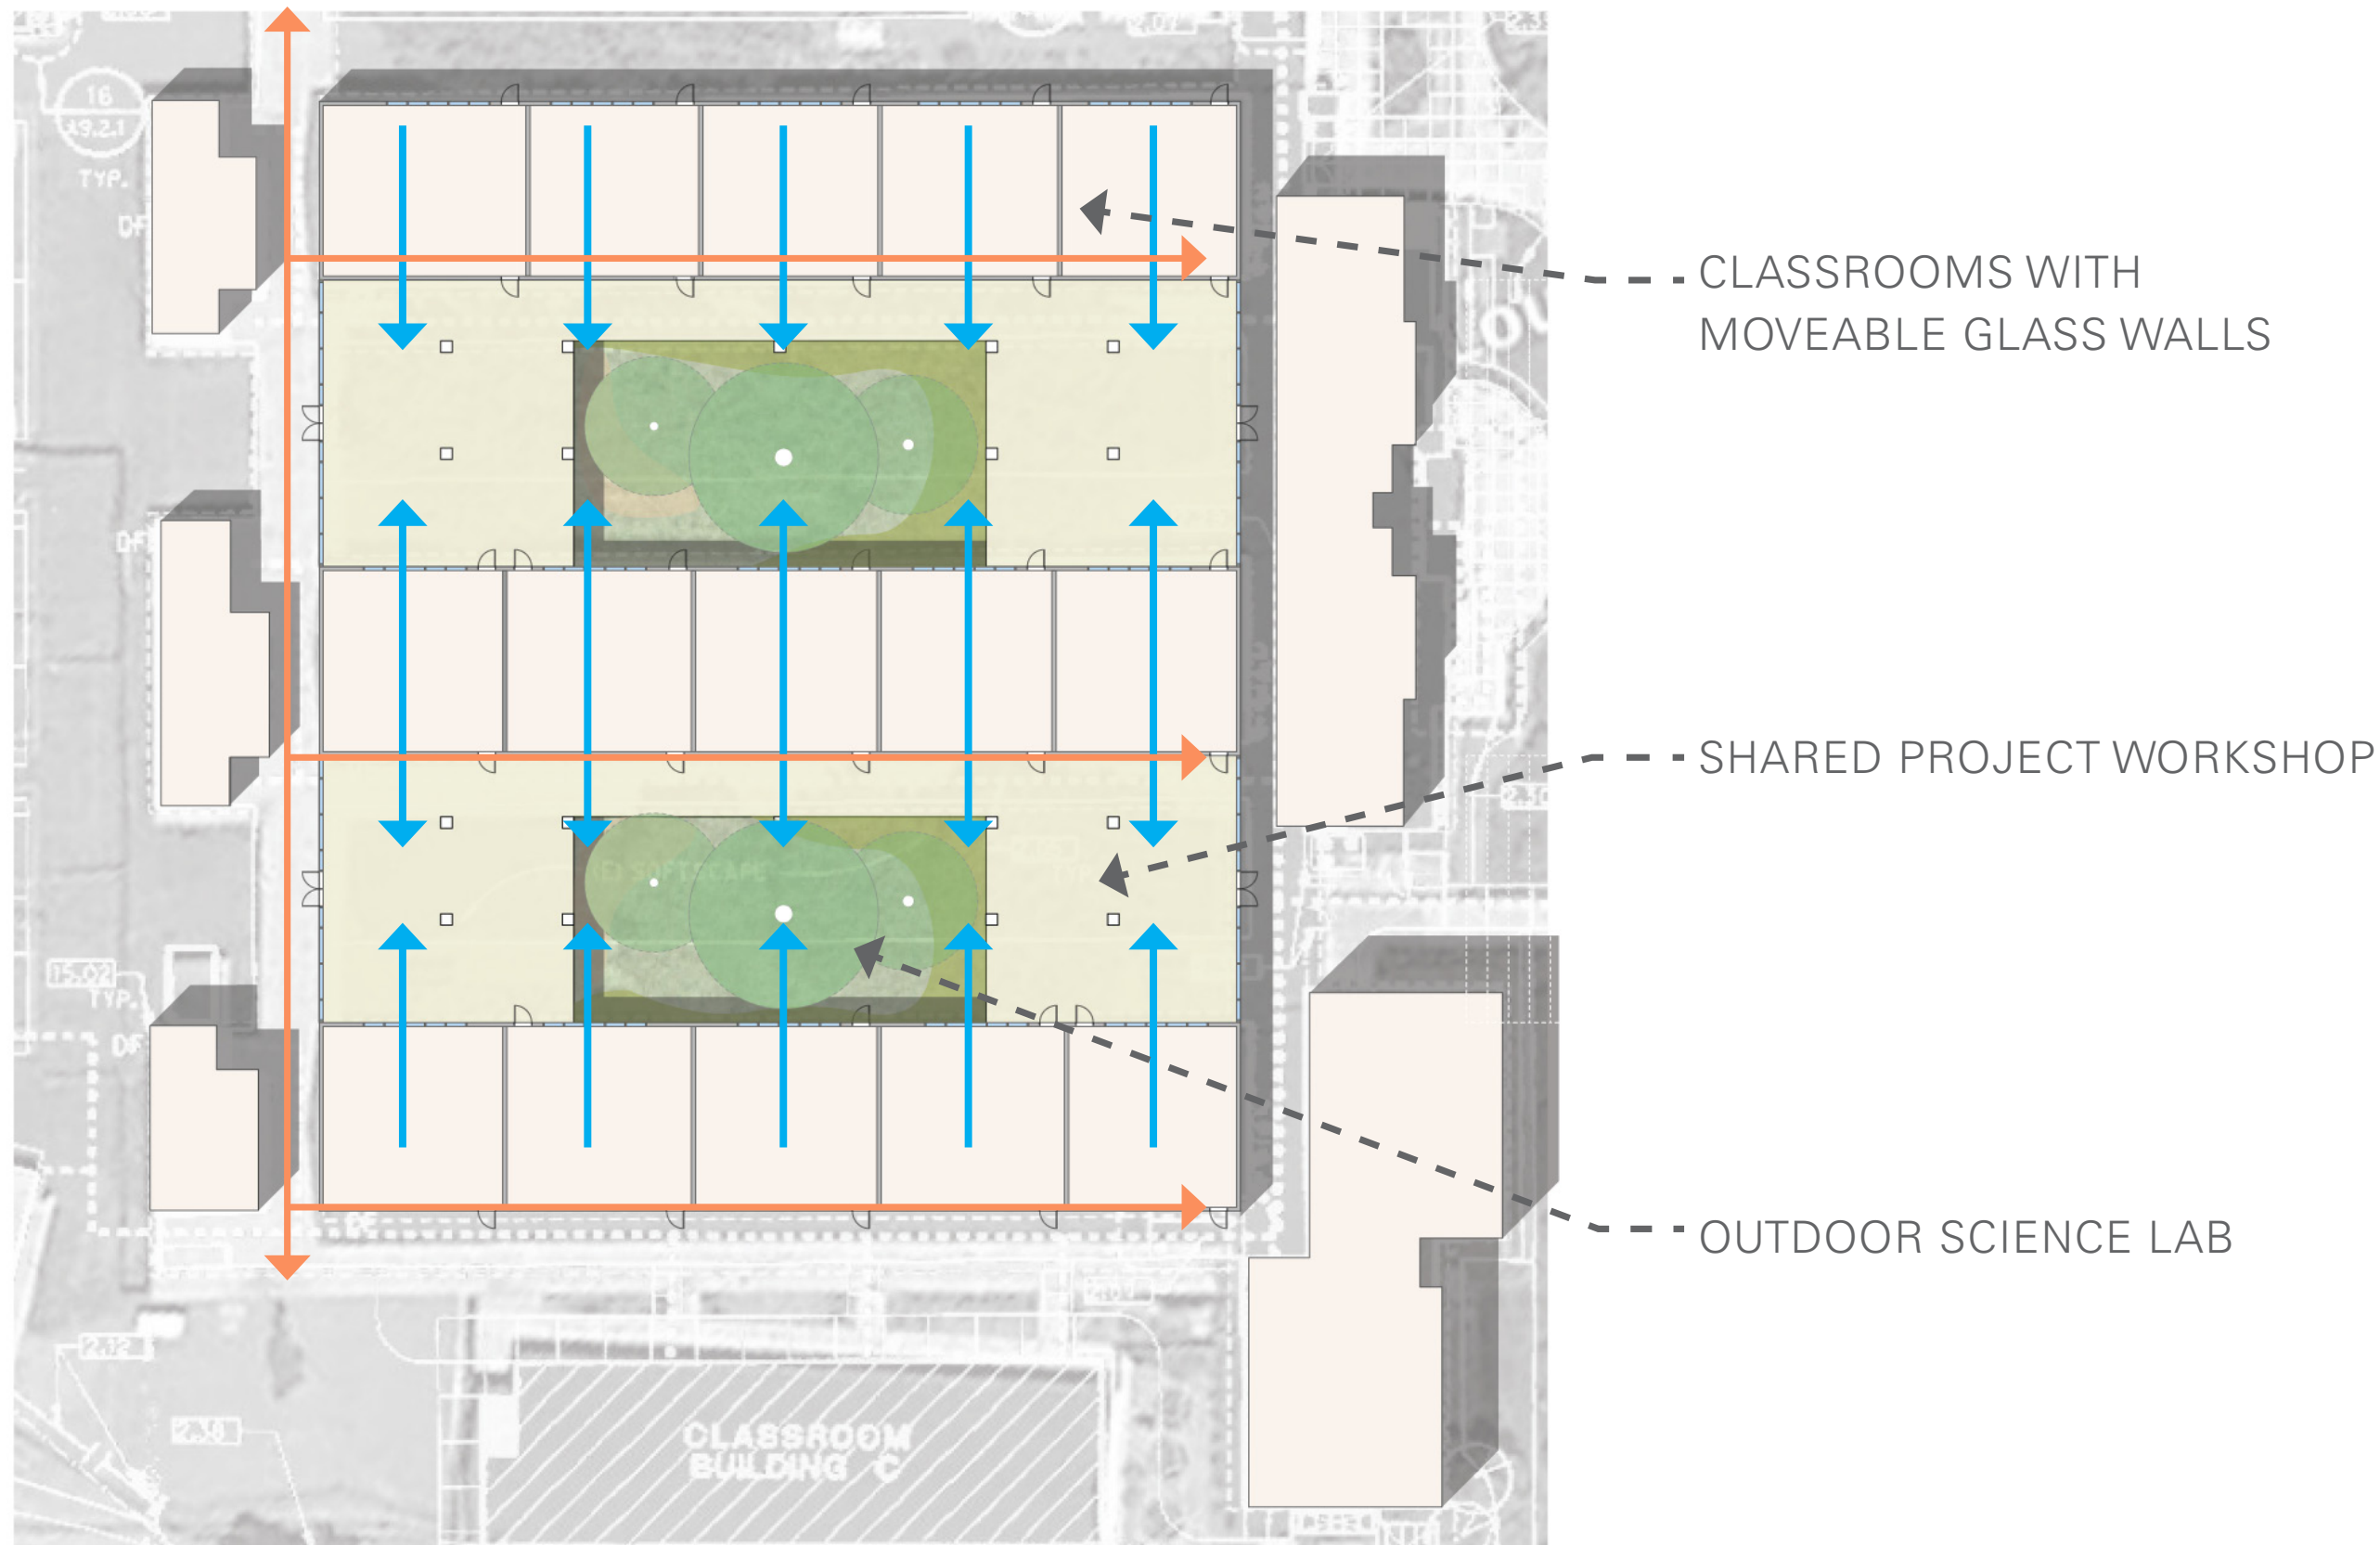


PROPOSED PLAN




VIEW OF EXISTING COURTYARD



EXISTING CLASSROOMS SECTION

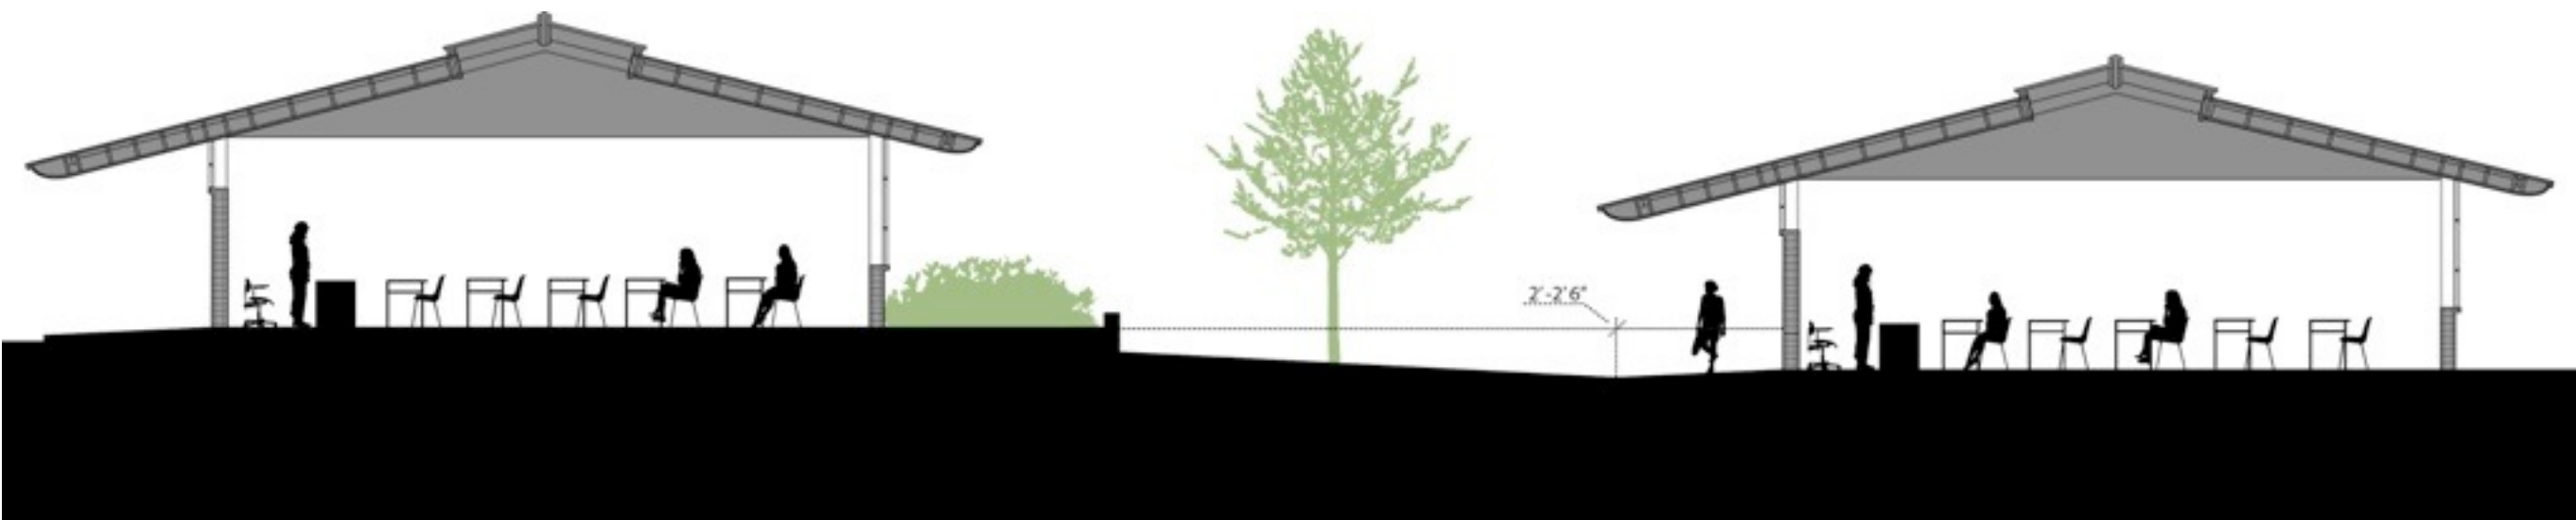

PROPOSED CLASSROOMS SECTION

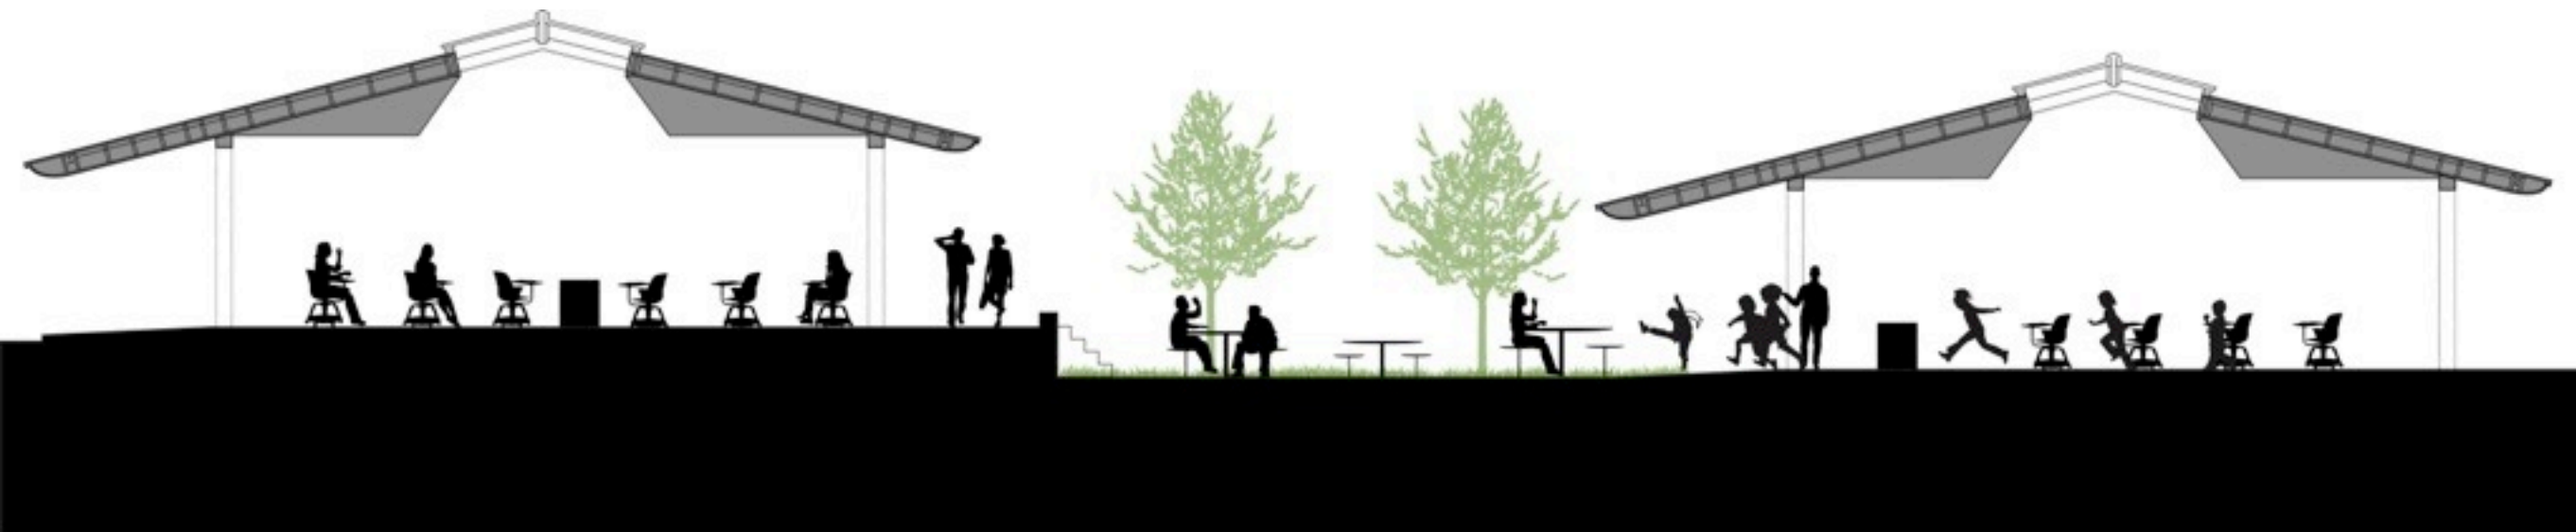





SITE LEGEND

PAVERS	
EXISTING BUILDINGS	
PARKING	
HARD COURT	
RUBBER PLAY MAT	
CONCRETE	
TURF	
GARDEN	
PLANTING AREA	



FORD ELEMENTARY SCHOOL SITE PLAN

SCALE: N.T.S.



photo (above)
exterior view of admin wing,
tower, library, and main
entrance through plaza



photo
natural daylight in
second floor corridor

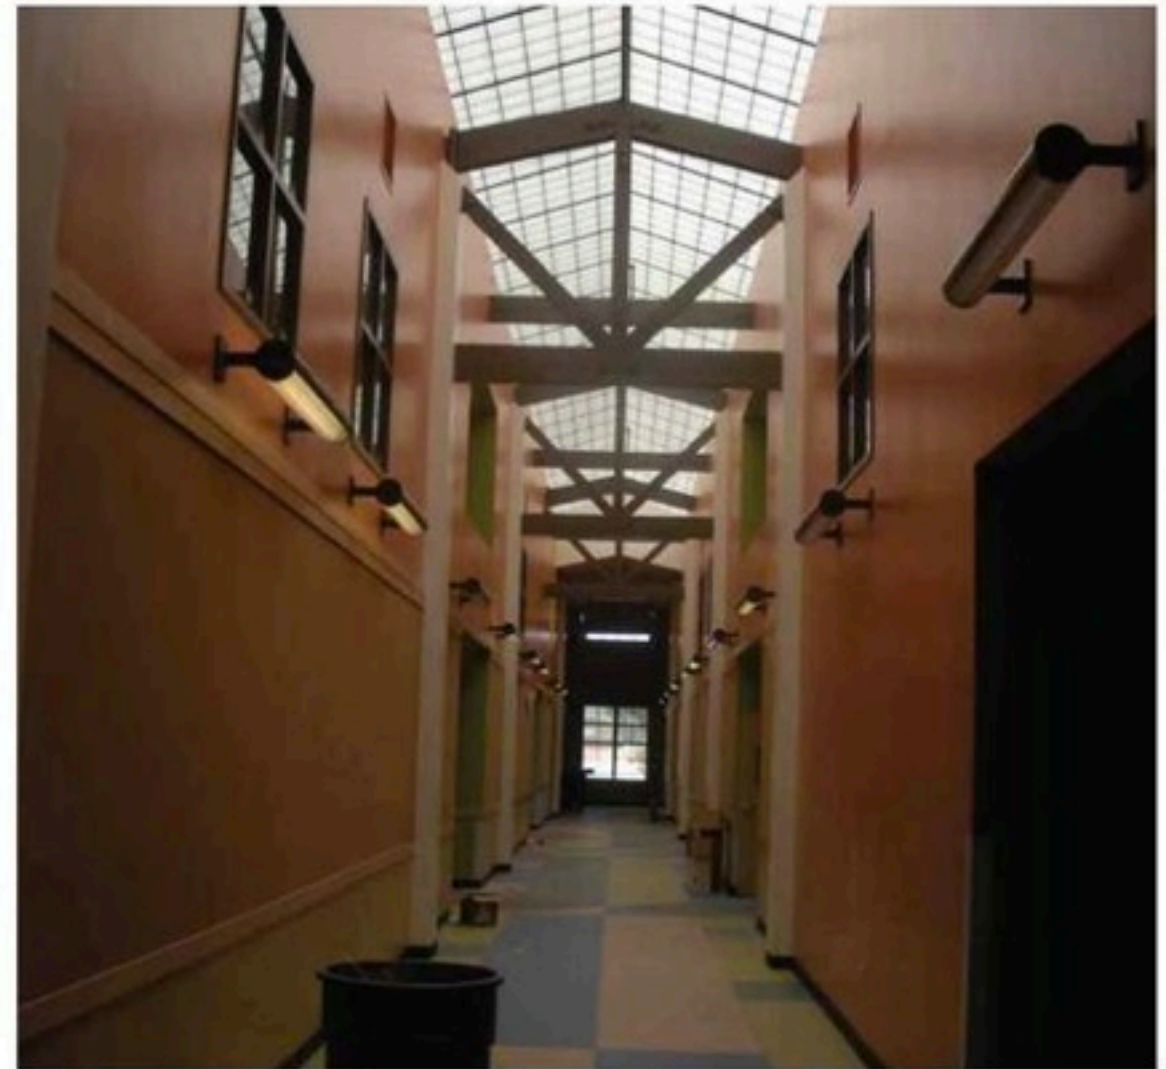


photo (left)
classroom with
natural lighting and
custom built-ins



photo (middle)
main stair well

photo (right)
natural daylight in
second floor corridor



ford elementary school

West Contra Costa Unified School District

richmond, ca
Sally Swanson Architects, Inc.
2006 - 2007
construction to be completed December 2011




MYRTLE STREET HIGH SCHOOL MODULAR CAMPUS

SEQUOIA UNION HIGH SCHOOL DISTRICT



MYRTLE STREET ALTERNATIVE SCHOOL

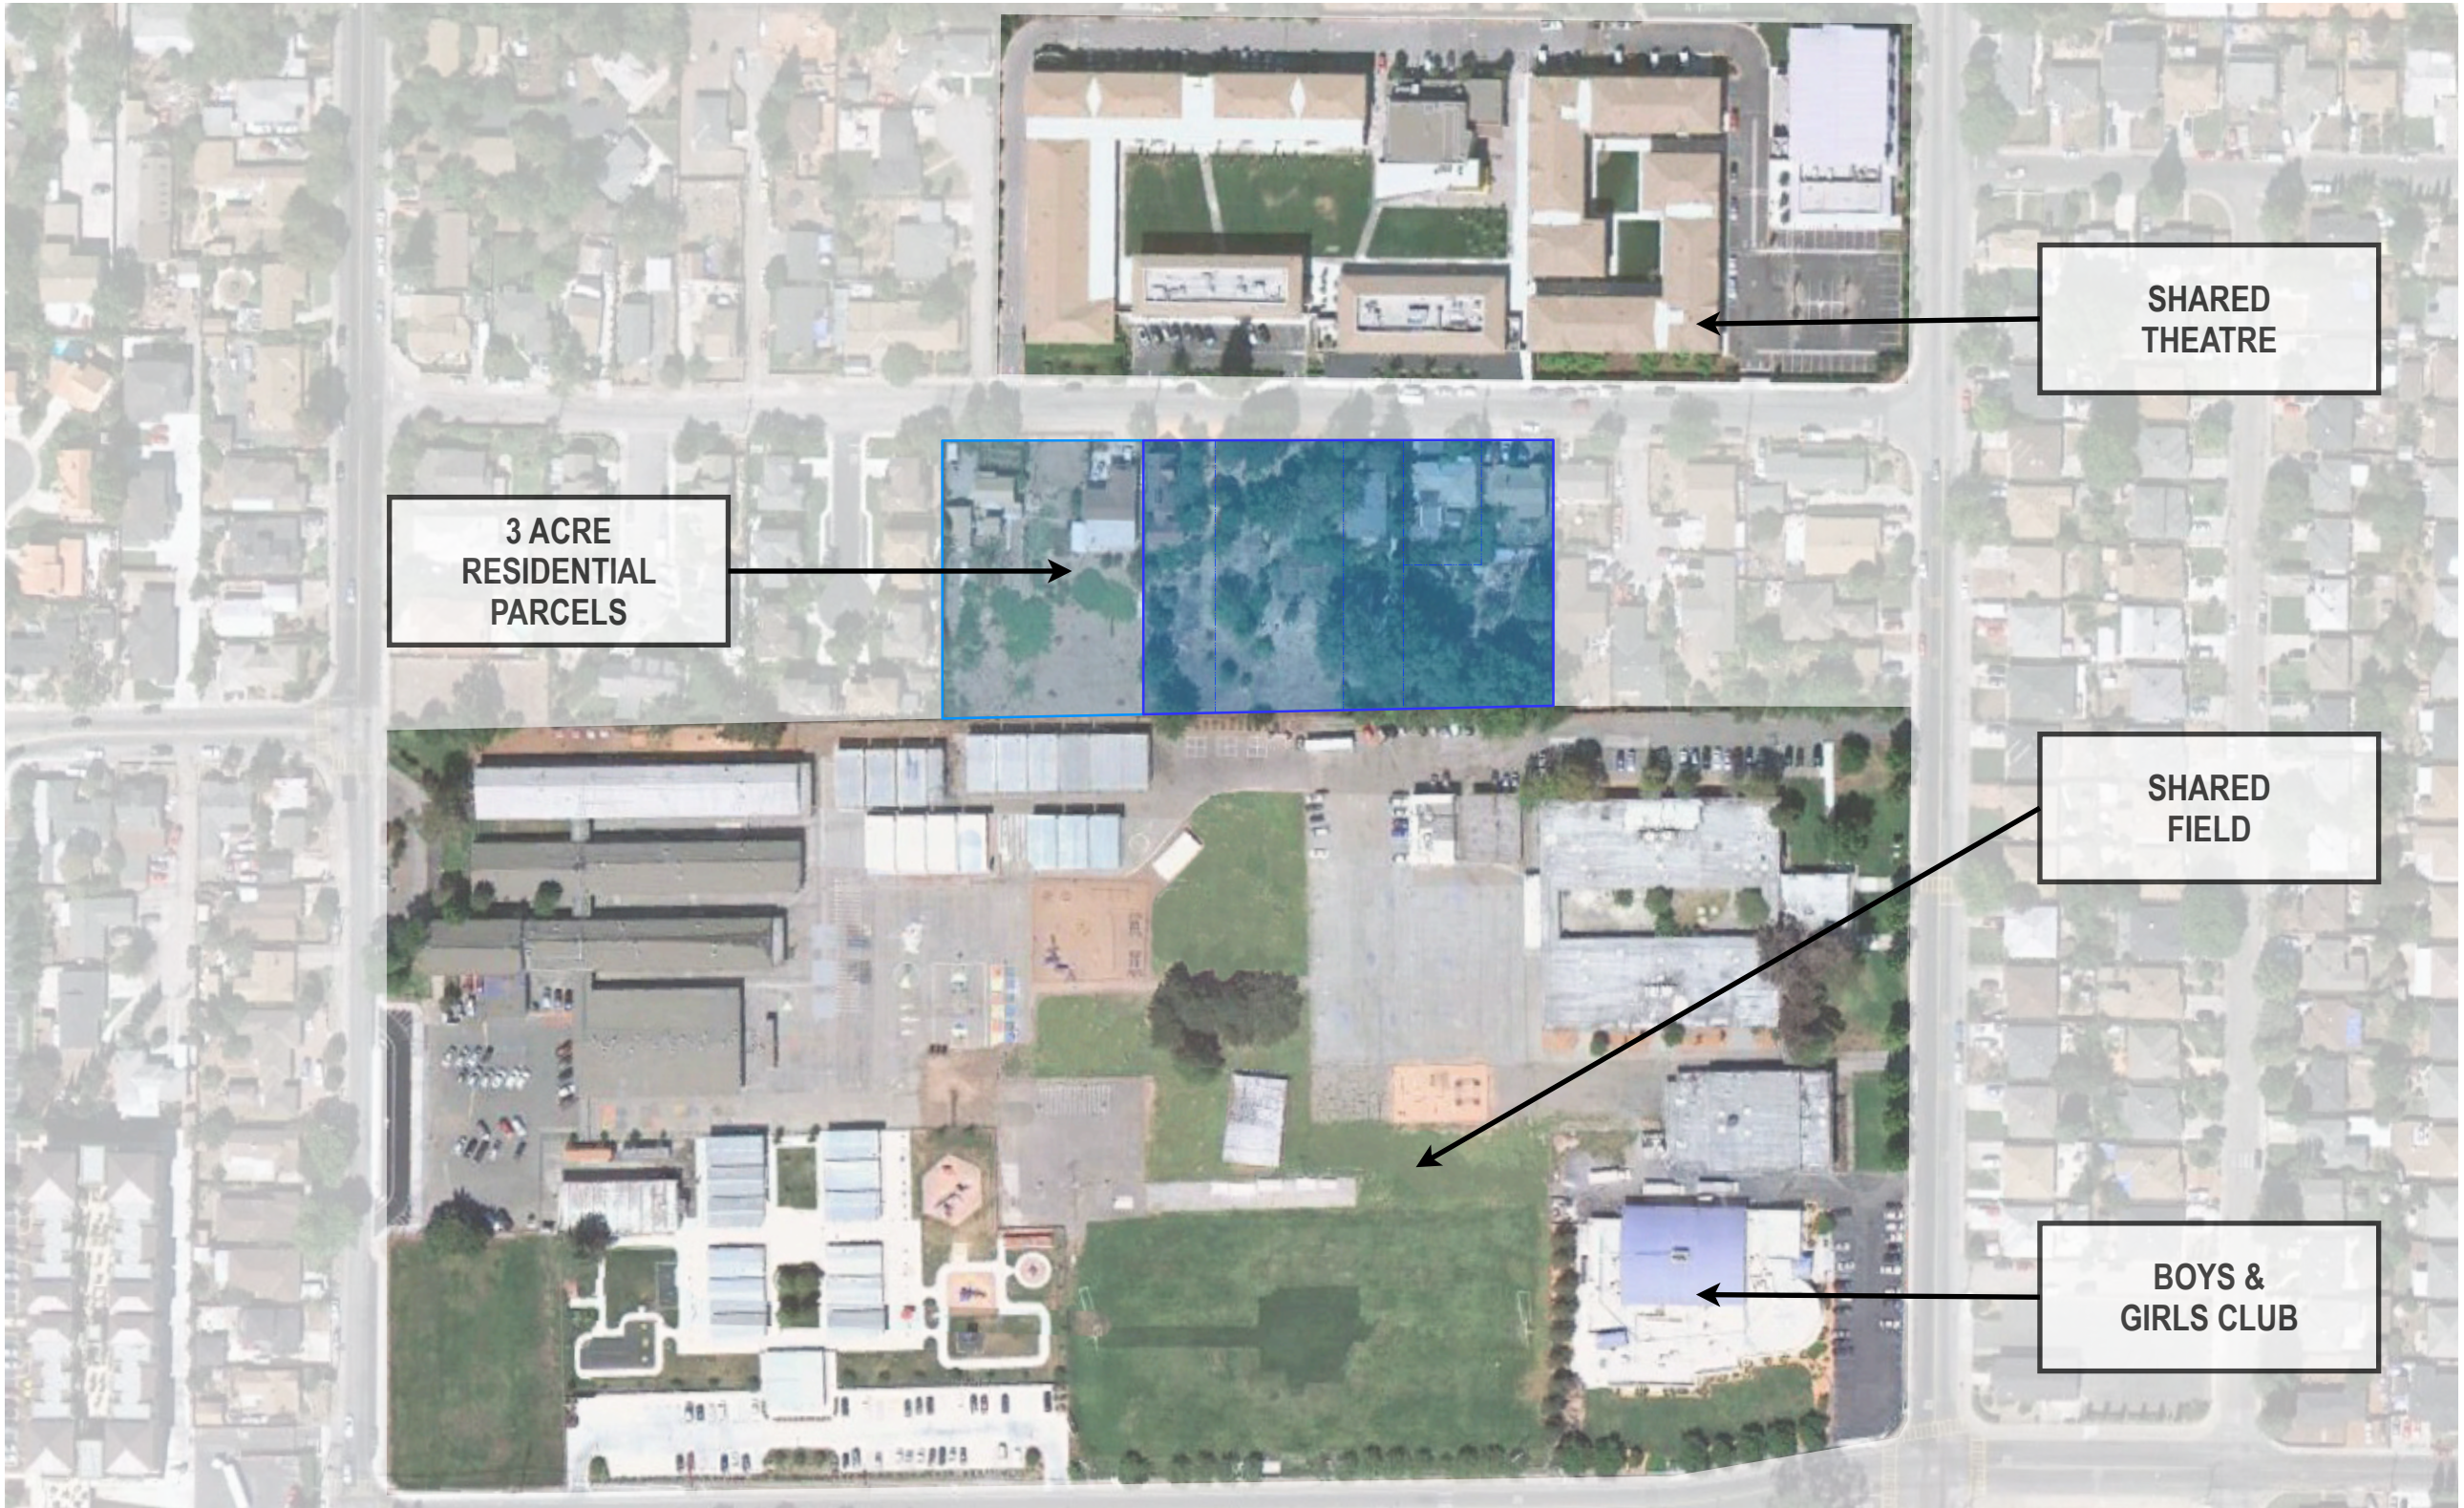


MYRTLE STREET ALTERNATIVE SCHOOL



KEY EXPERIENCE

EAST PALO ALTO ALTERNATIVE HIGH SCHOOL

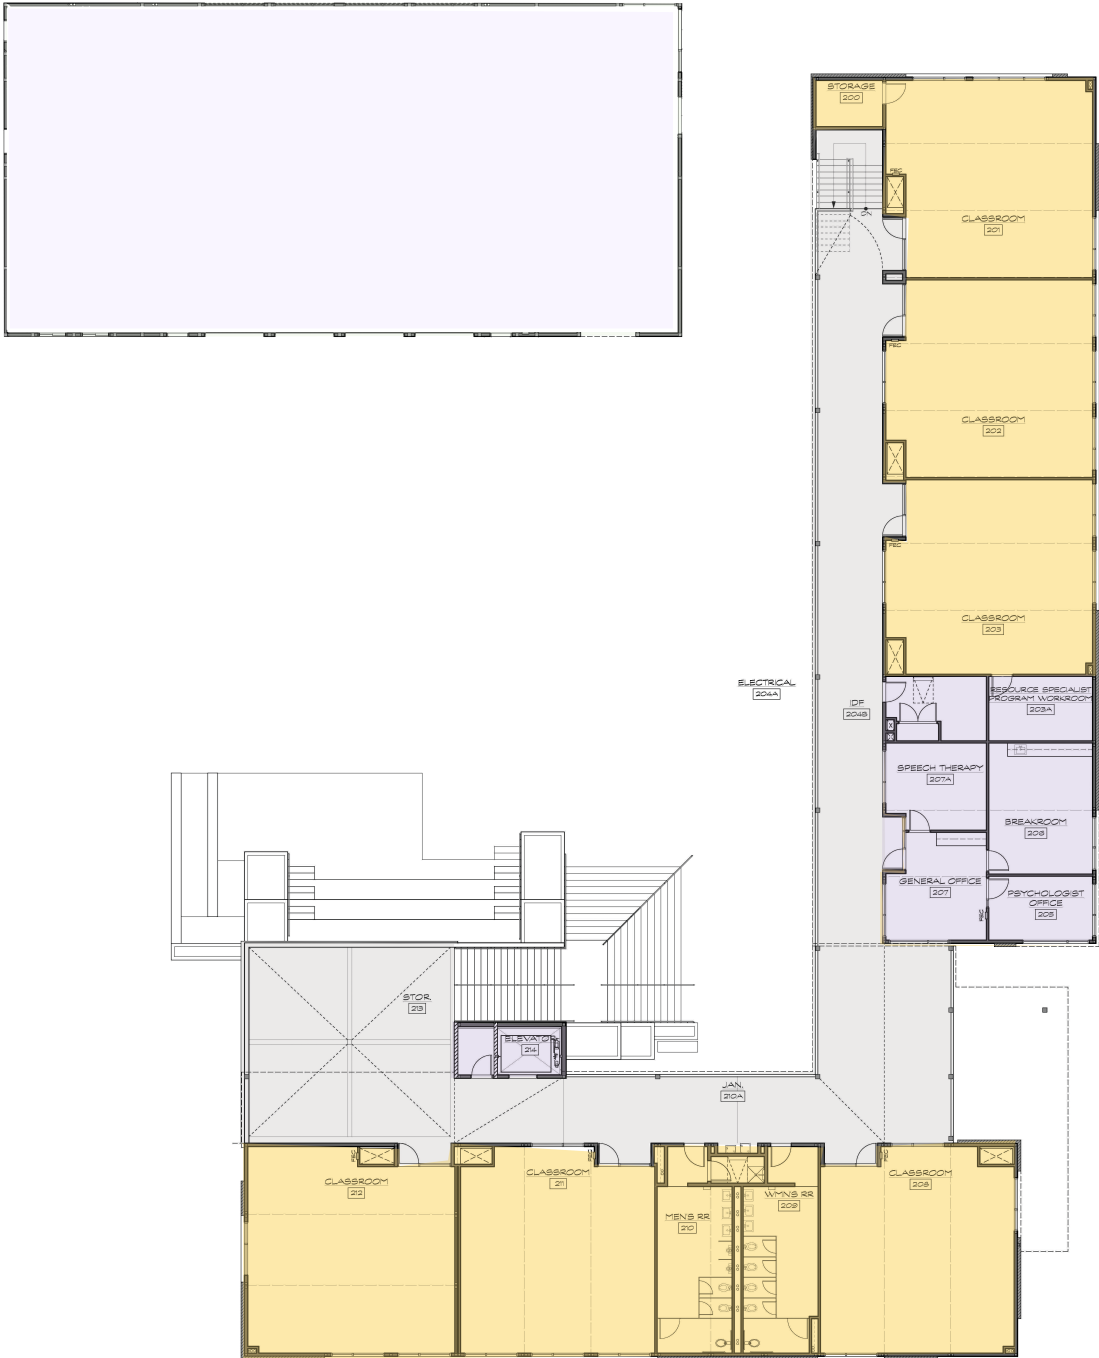

EAST PALO ALTO ALTERNATIVE HIGH SCHOOL



AMPITHEATER

OUTDOOR BALCONY/CLASSROOM

EXTERIOR WALKWAY

GRAND STAIR

- ENTRANCE BALCONY & INFORMAL COLLABORATION

MYRTLE STREET HIGH SCHOOL MODULAR CAMPUS

SEQUOIA UNION HIGH SCHOOL DISTRICT



MYRTLE STREET HIGH SCHOOL MODULAR CAMPUS

SEQUOIA UNION HIGH SCHOOL DISTRICT



MYRTLE STREET HIGH SCHOOL MODULAR CAMPUS

SEQUOIA UNION HIGH SCHOOL DISTRICT



MYRTLE STREET HIGH SCHOOL MODULAR CAMPUS

SEQUOIA UNION HIGH SCHOOL DISTRICT



MYRTLE STREET HIGH SCHOOL MODULAR CAMPUS

SEQUOIA UNION HIGH SCHOOL DISTRICT



MYRTLE STREET HIGH SCHOOL MODULAR CAMPUS

SEQUOIA UNION HIGH SCHOOL DISTRICT



MYRTLE STREET HIGH SCHOOL MODULAR CAMPUS

SEQUOIA UNION HIGH SCHOOL DISTRICT

