





LA CAÑADA HIGH SCHOOL NEW OUTDOOR POOL AND SOUTH CAMPUS IMPROVEMENTS

GGA ARCHITECTS | **AQUATIC** DESIGN GROUP | **kpff** | **budlong & associates, inc.** MEP CONSULTING ENGINEERS | **EPTDESIGN**

LA CAÑADA UNIFIED SCHOOL DISTRICT

90% CD SUBMITTAL 05.14.2020

OVERALL SITE PLAN

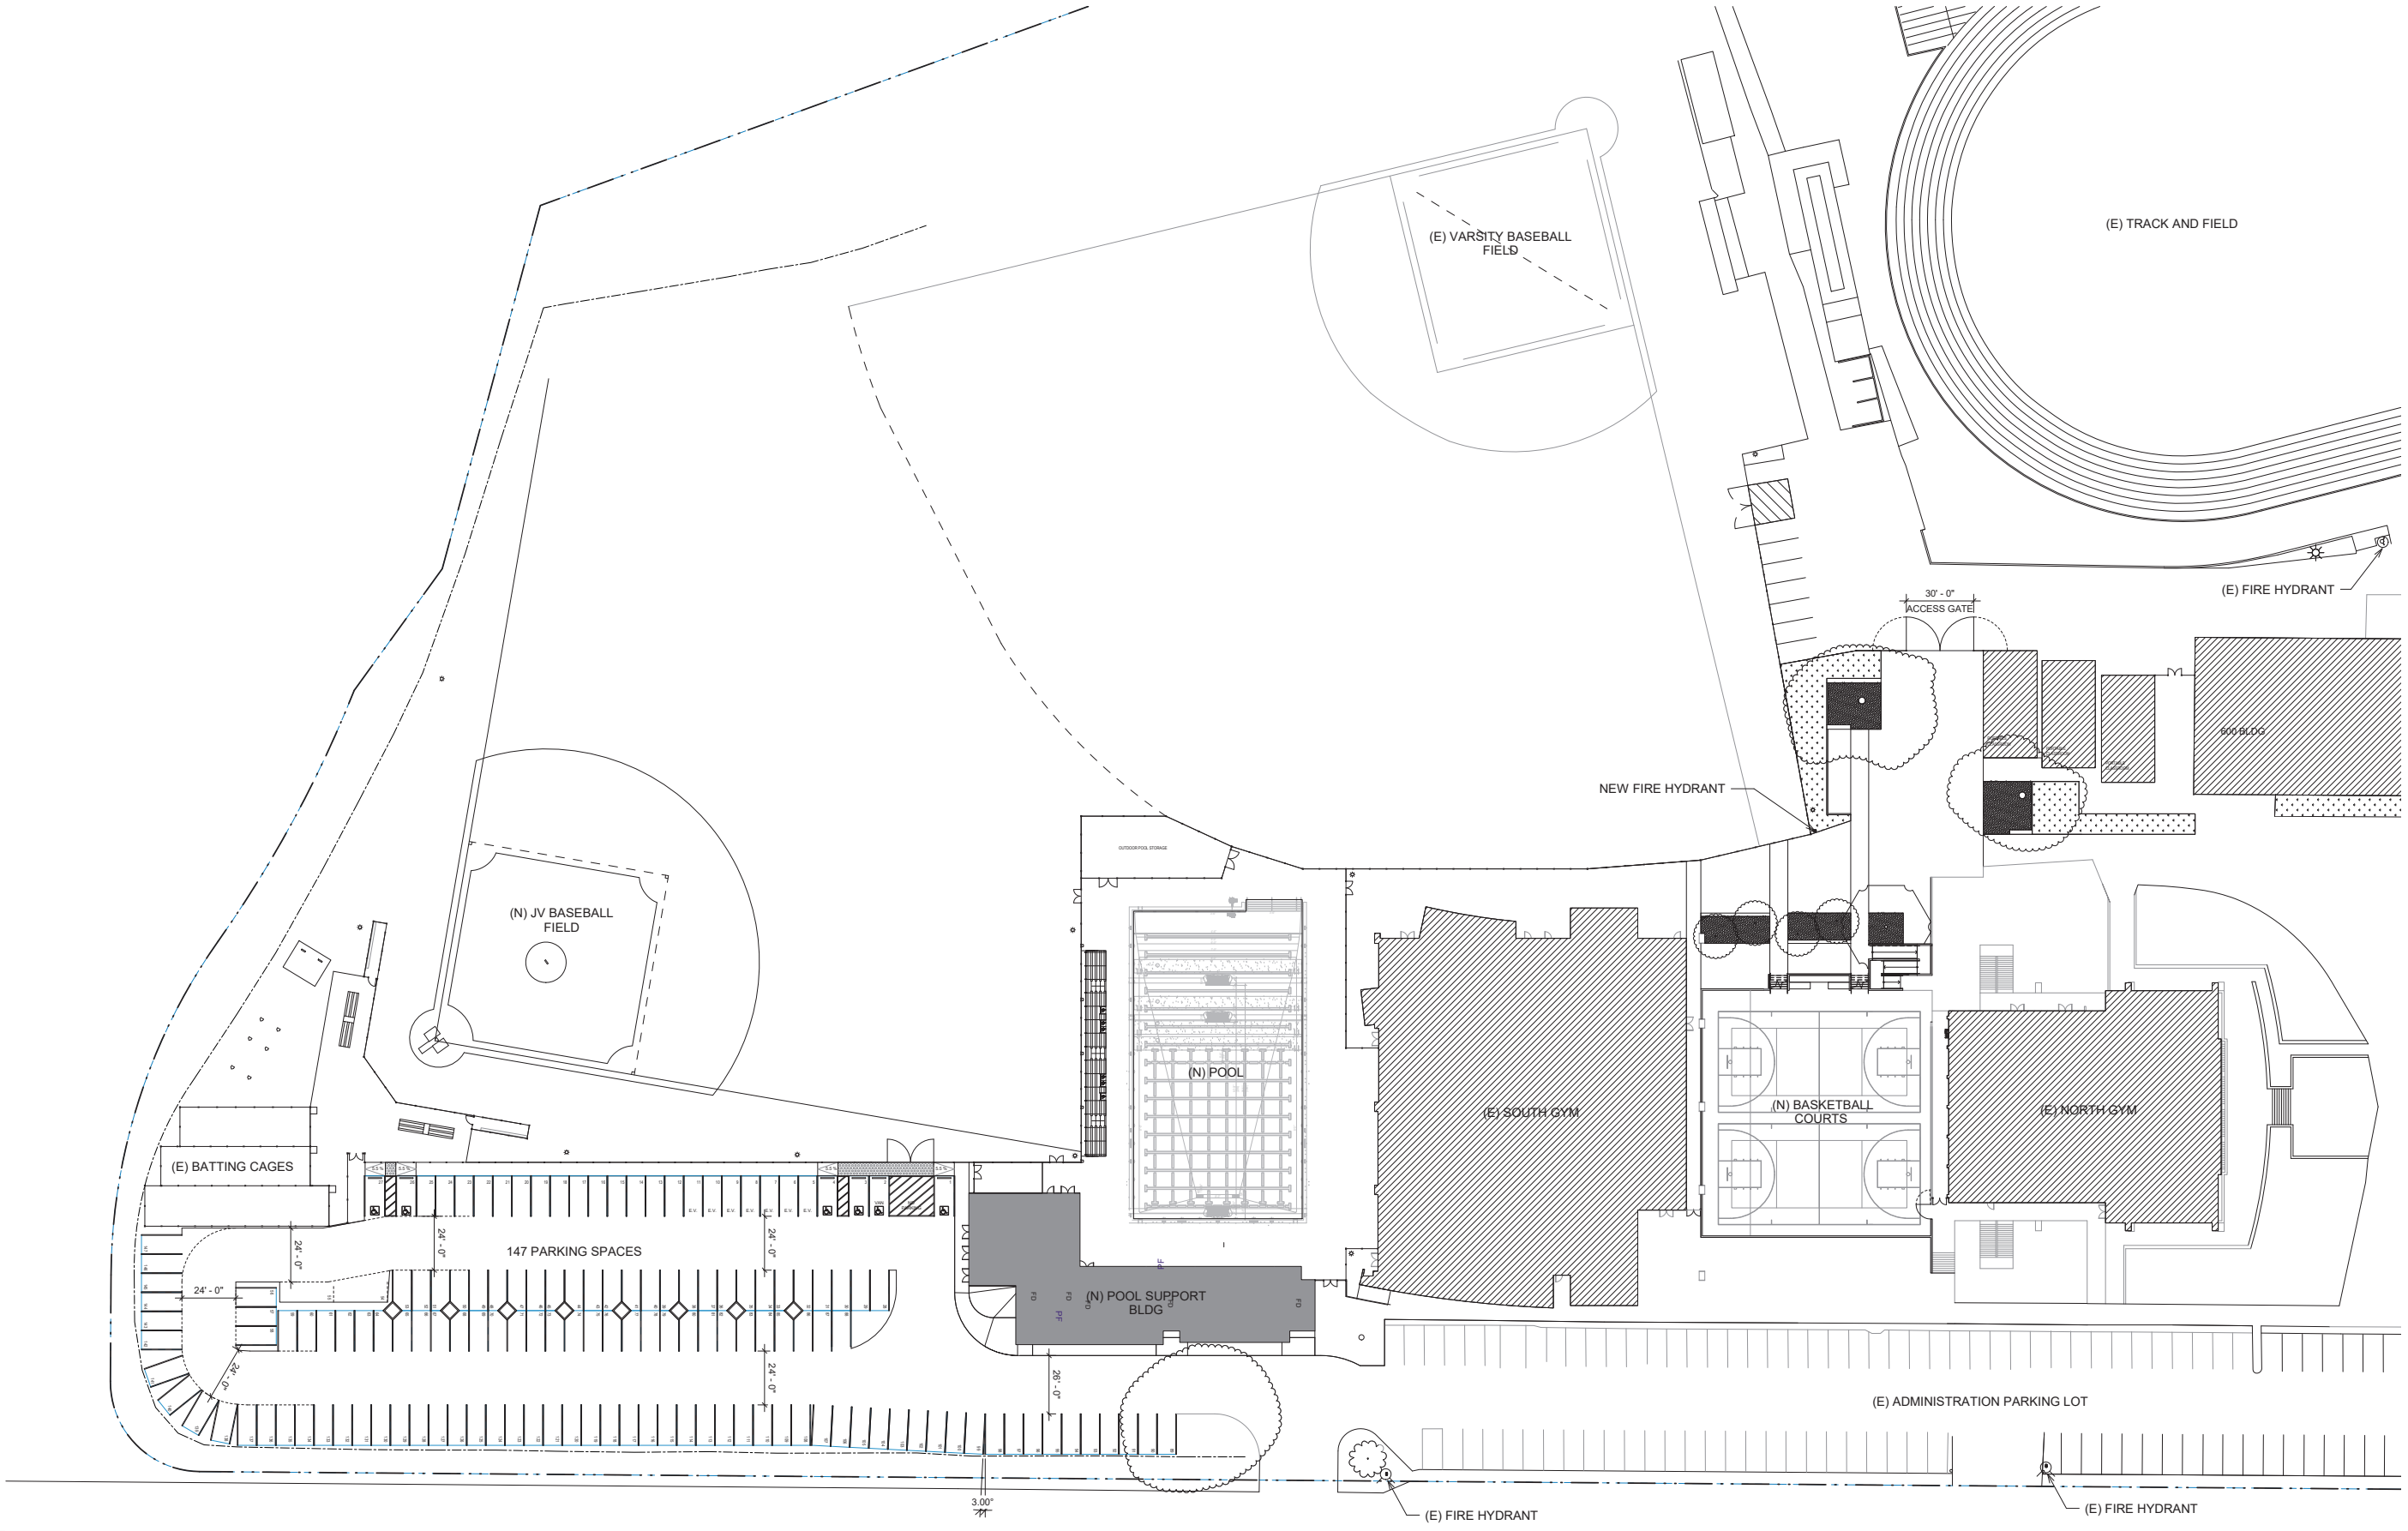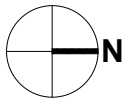



LA CAÑADA HIGH SCHOOL NEW OUTDOOR POOL AND SOUTH CAMPUS IMPROVEMENTS

LA CAÑADA UNIFIED SCHOOL DISTRICT

GGA ARCHITECTS | AQUATIC DESIGN GROUP | kpff | BUDLONG & ASSOCIATES, INC. MEP CONSULTING ENGINEERS | EPTDESIGN

90% CD SUBMITTAL 05.14.2020



OVERALL SITE PLAN

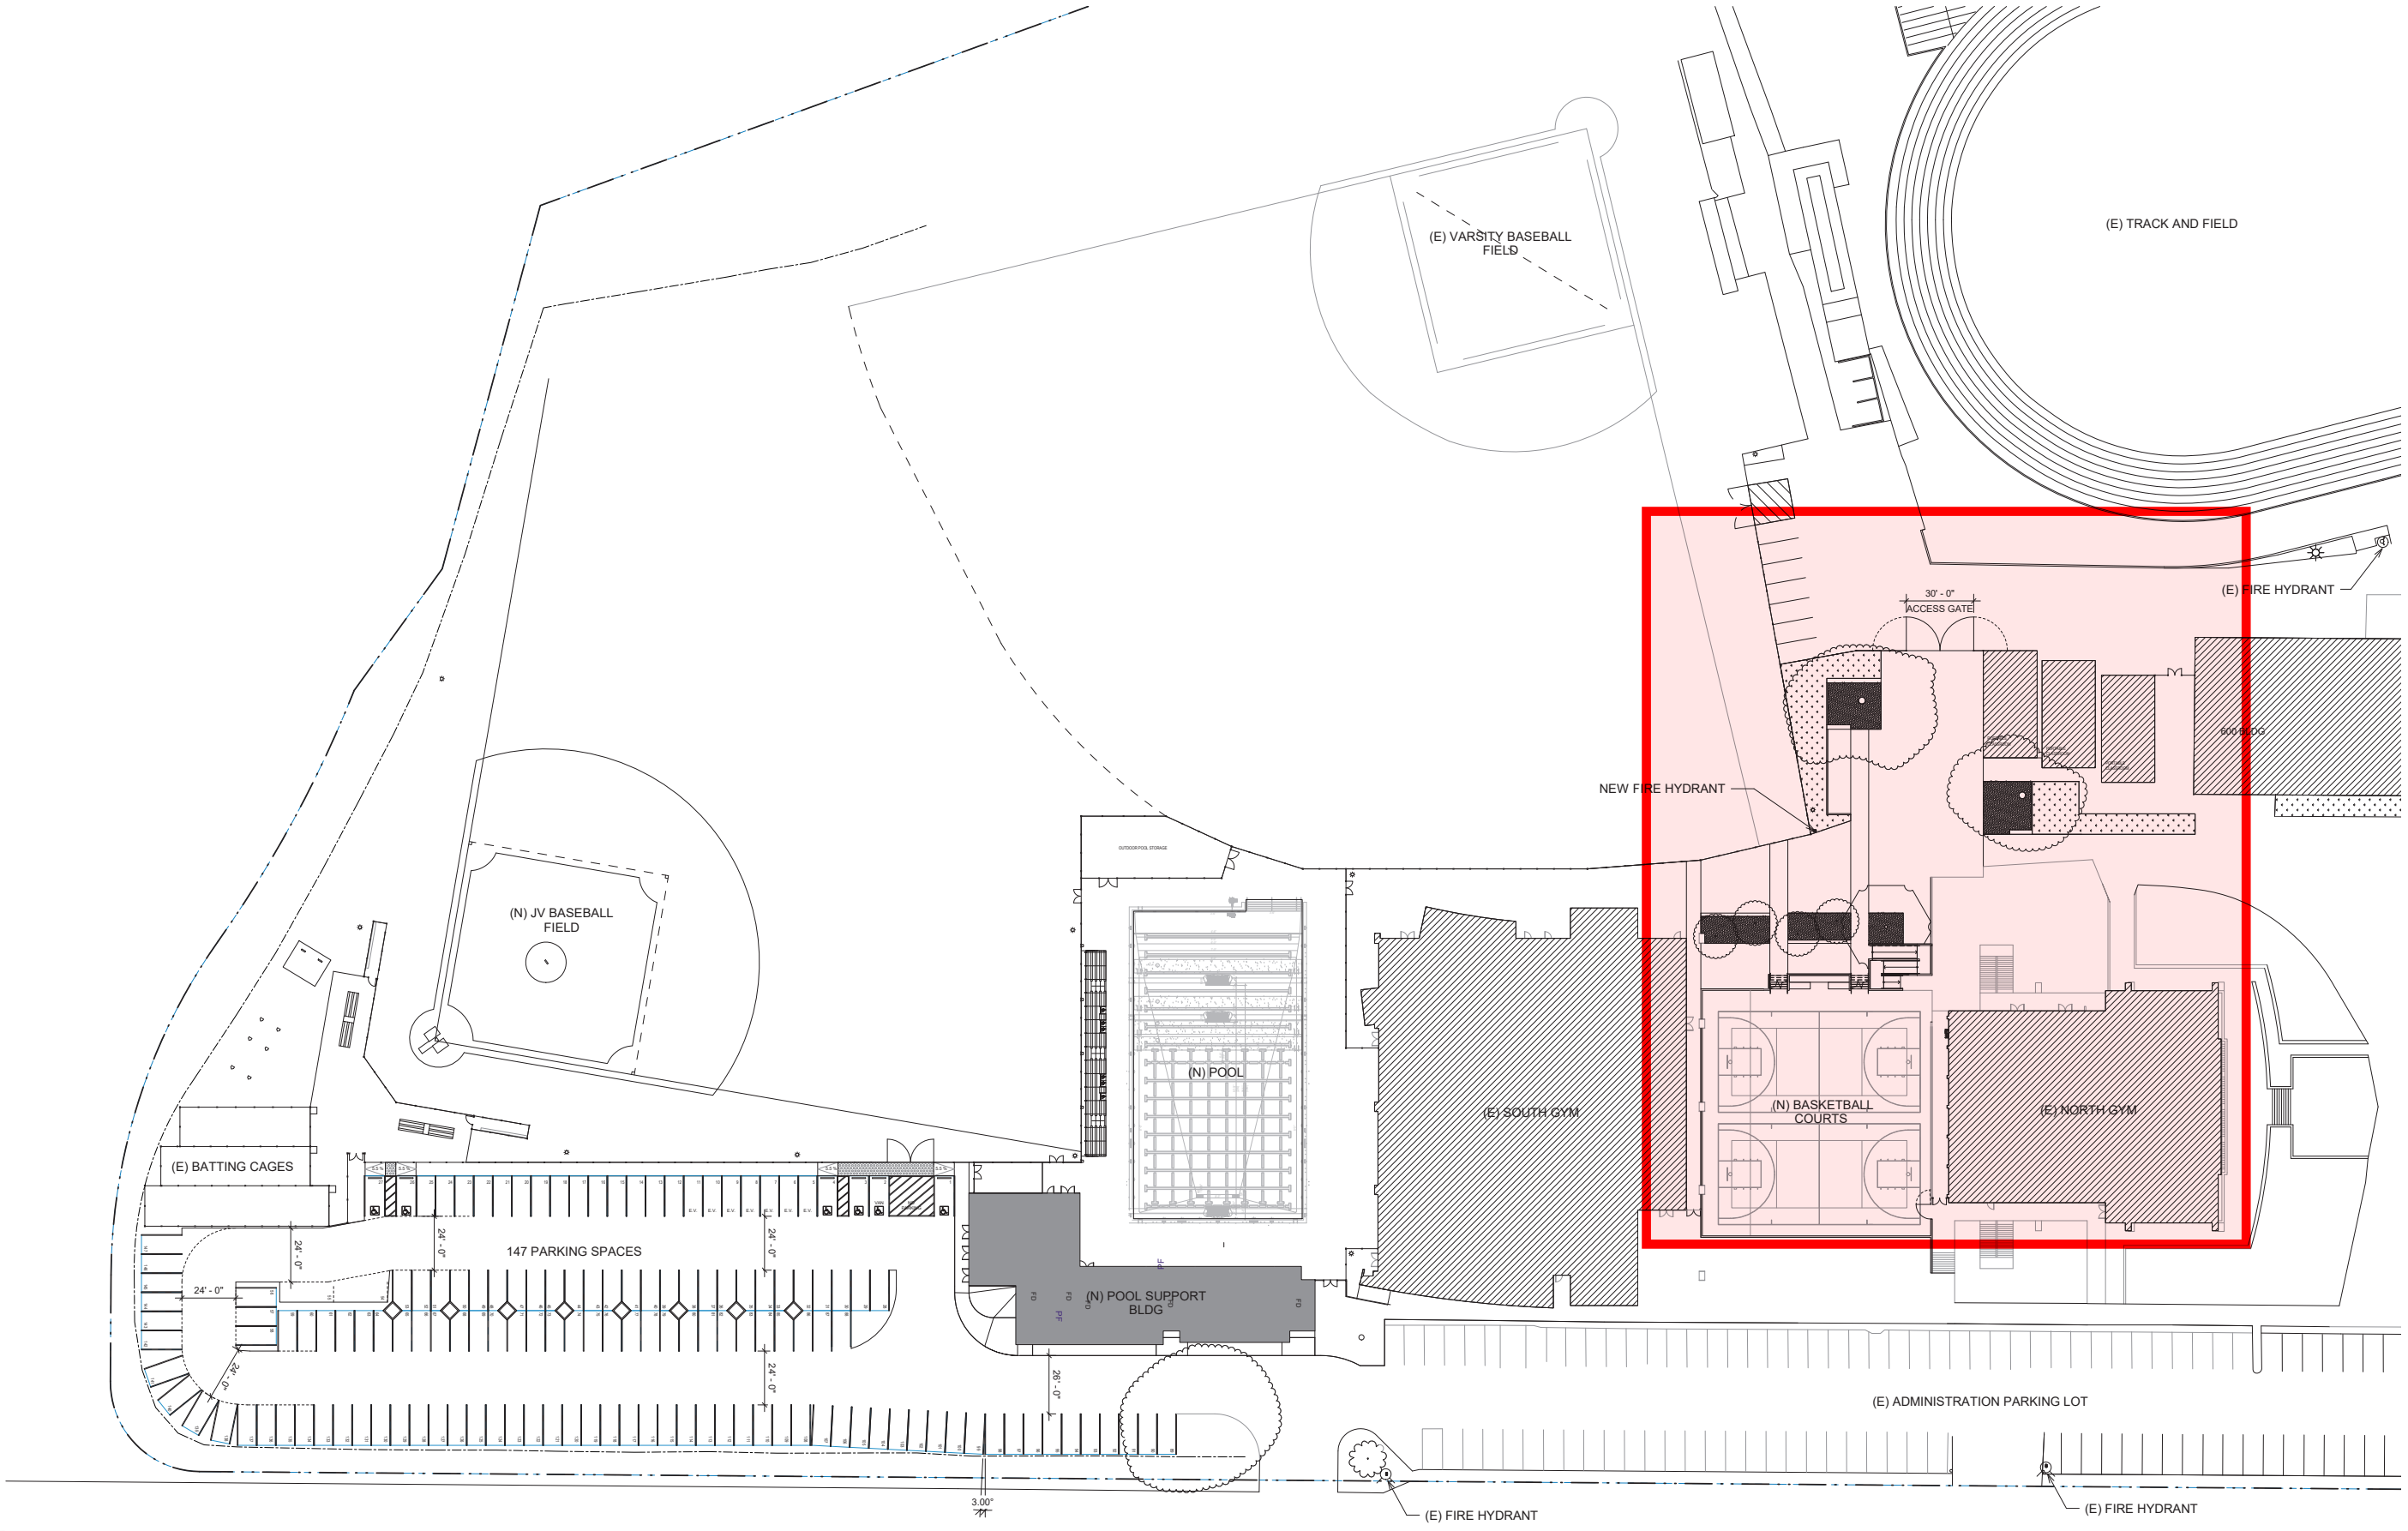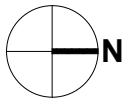

LA CAÑADA HIGH SCHOOL NEW OUTDOOR POOL AND SOUTH CAMPUS IMPROVEMENTS

LA CAÑADA UNIFIED SCHOOL DISTRICT

SOUTH QUAD IMPROVEMENTS

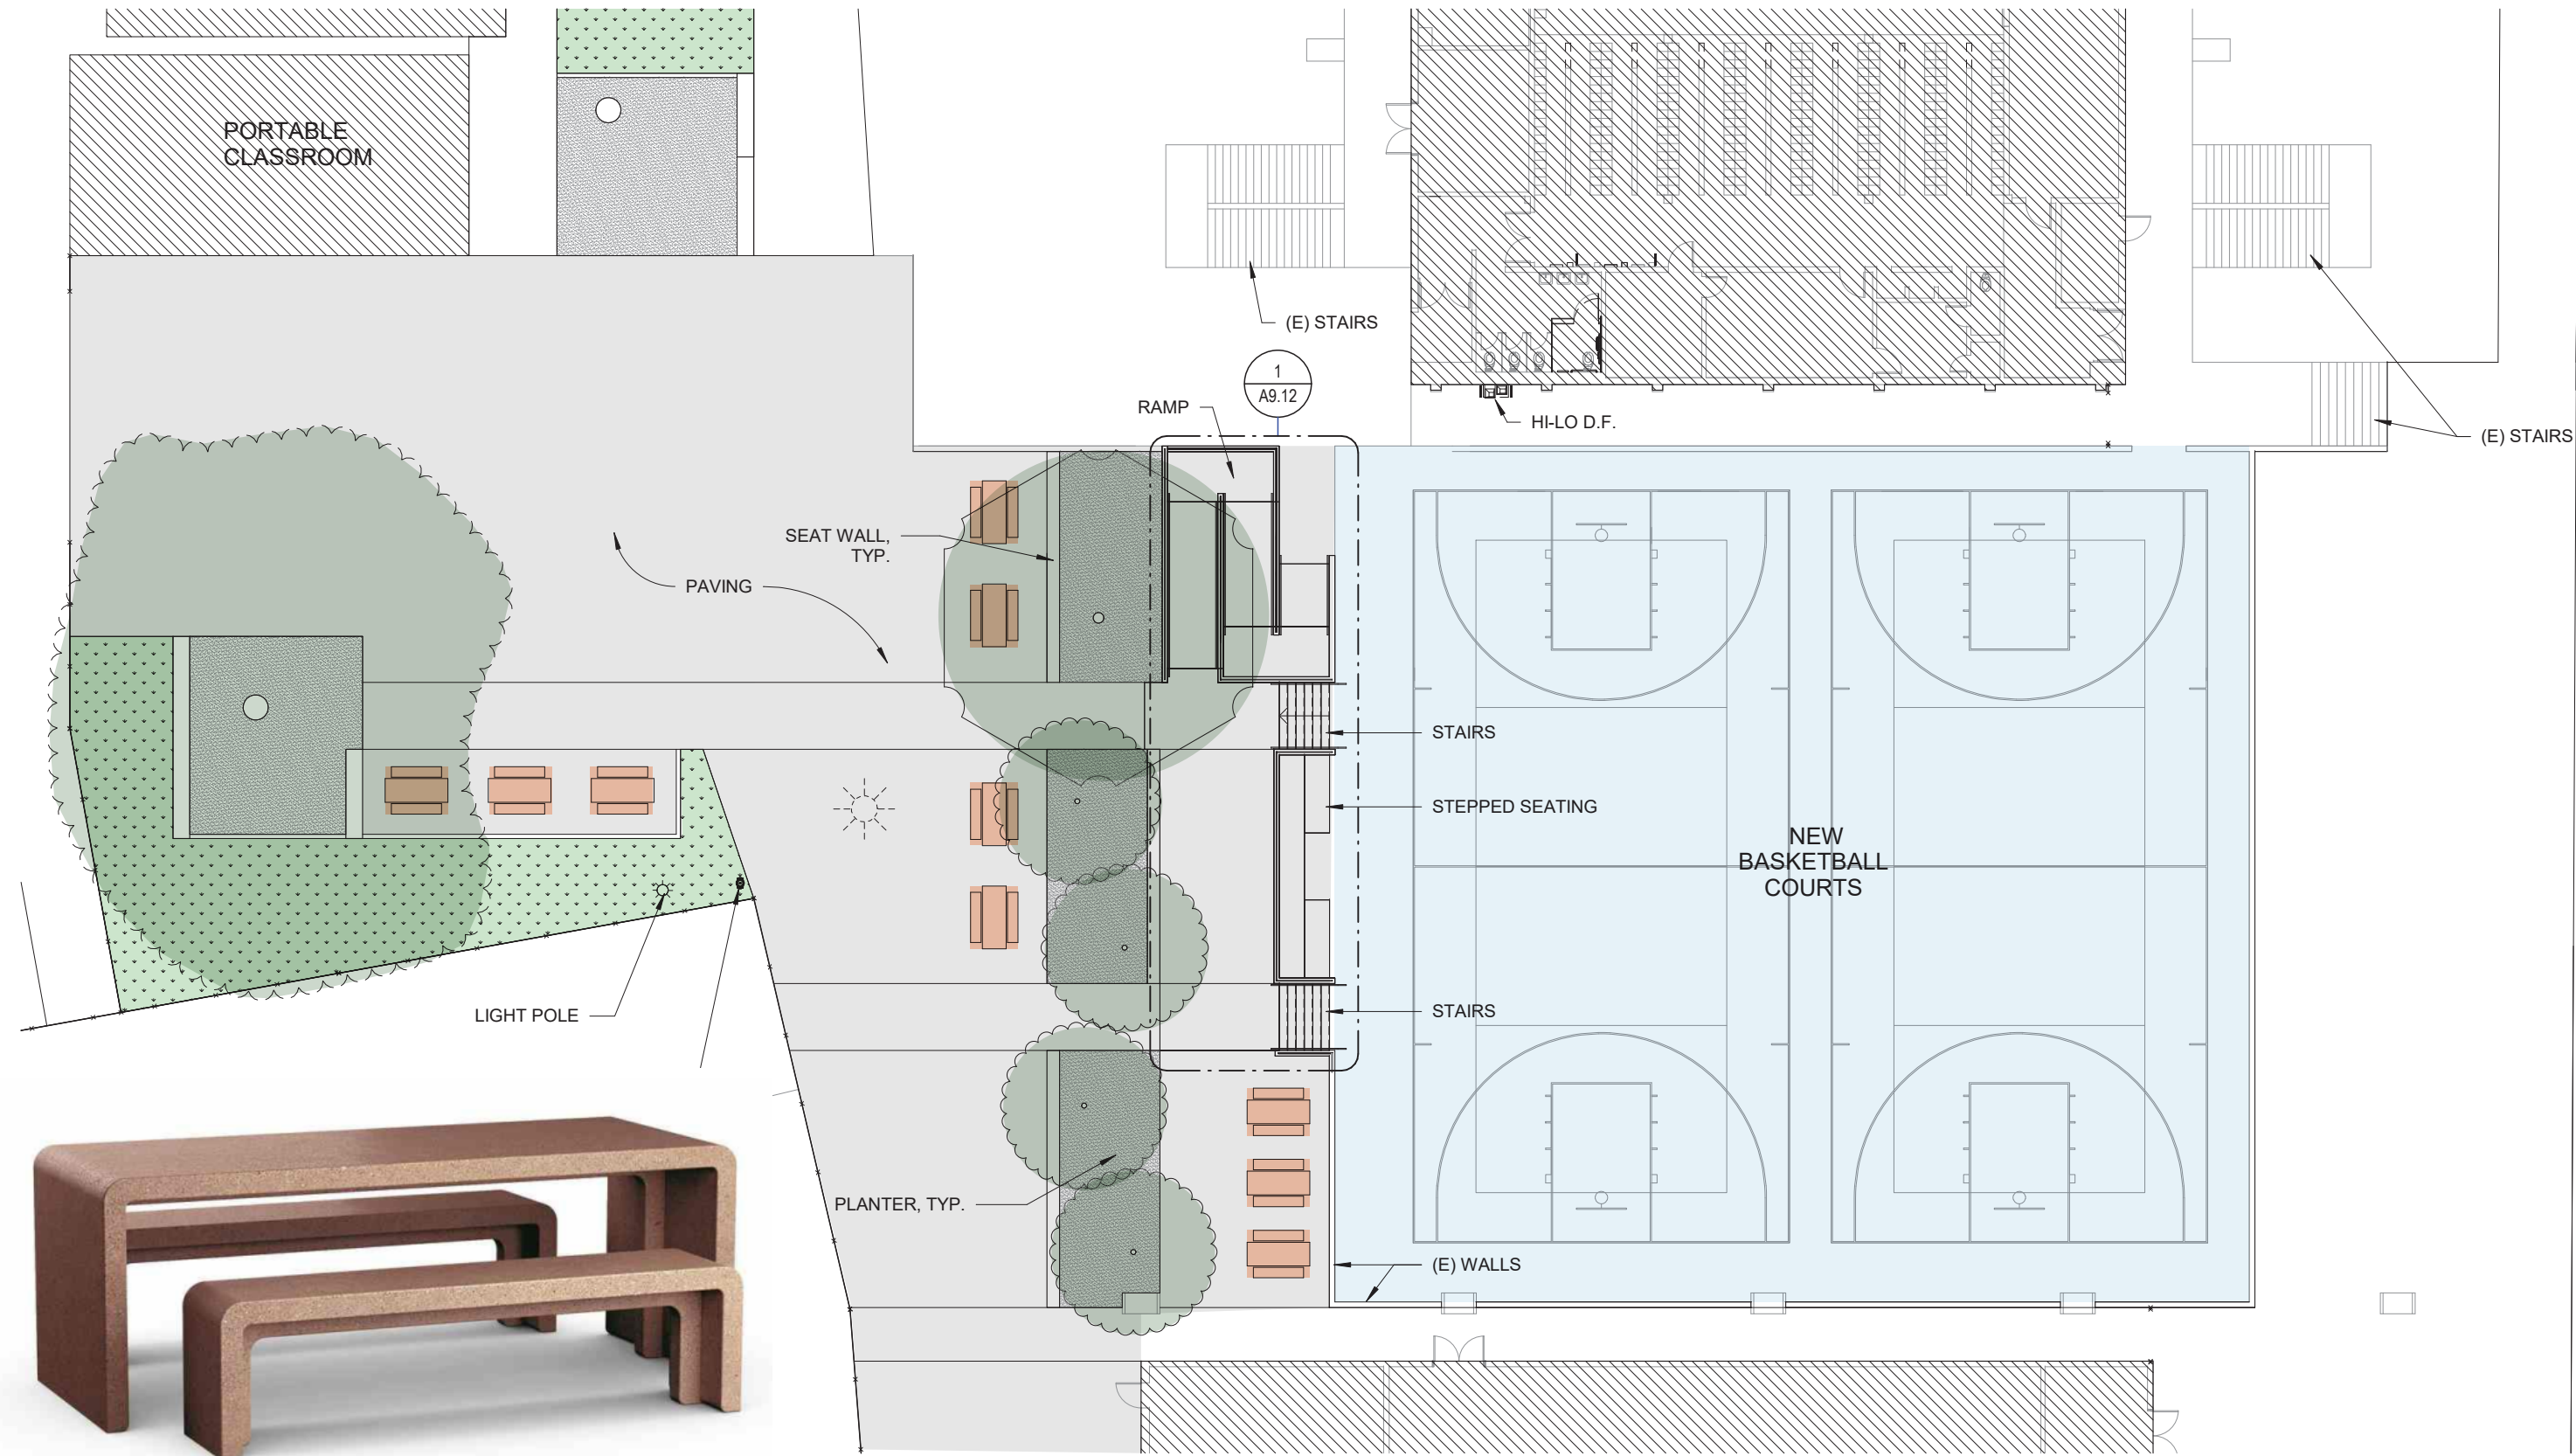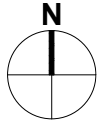

RECOMMENDED TABLE



LA CAÑADA HIGH SCHOOL NEW OUTDOOR POOL AND SOUTH CAMPUS IMPROVEMENTS

LA CAÑADA UNIFIED SCHOOL DISTRICT



LA CAÑADA HIGH SCHOOL NEW OUTDOOR POOL AND SOUTH CAMPUS IMPROVEMENTS

GGA ARCHITECTS

AQUATIC
DESIGN GROUP

kpff

ba BUDLONG & ASSOCIATES, INC.
MEP CONSULTING ENGINEERS

EPTDESIGN

LA CAÑADA UNIFIED SCHOOL DISTRICT

90% CD SUBMITTAL 05.14.2020



LA CAÑADA HIGH SCHOOL NEW OUTDOOR POOL AND SOUTH CAMPUS IMPROVEMENTS

GGA ARCHITECTS

AQUATIC
DESIGN GROUP

kpff

budlong & ASSOCIATES, INC.
MEP CONSULTING ENGINEERS

EPTDESIGN

LA CAÑADA UNIFIED SCHOOL DISTRICT

90% CD SUBMITTAL 05.14.2020



LA CAÑADA HIGH SCHOOL NEW OUTDOOR POOL AND SOUTH CAMPUS IMPROVEMENTS

GGA ARCHITECTS

AQUATIC
DESIGN GROUP


kpff

ba BUDLONG & ASSOCIATES, INC.
MEP CONSULTING ENGINEERS

EPTDESIGN

LA CAÑADA UNIFIED SCHOOL DISTRICT

90% CD SUBMITTAL 05.14.2020

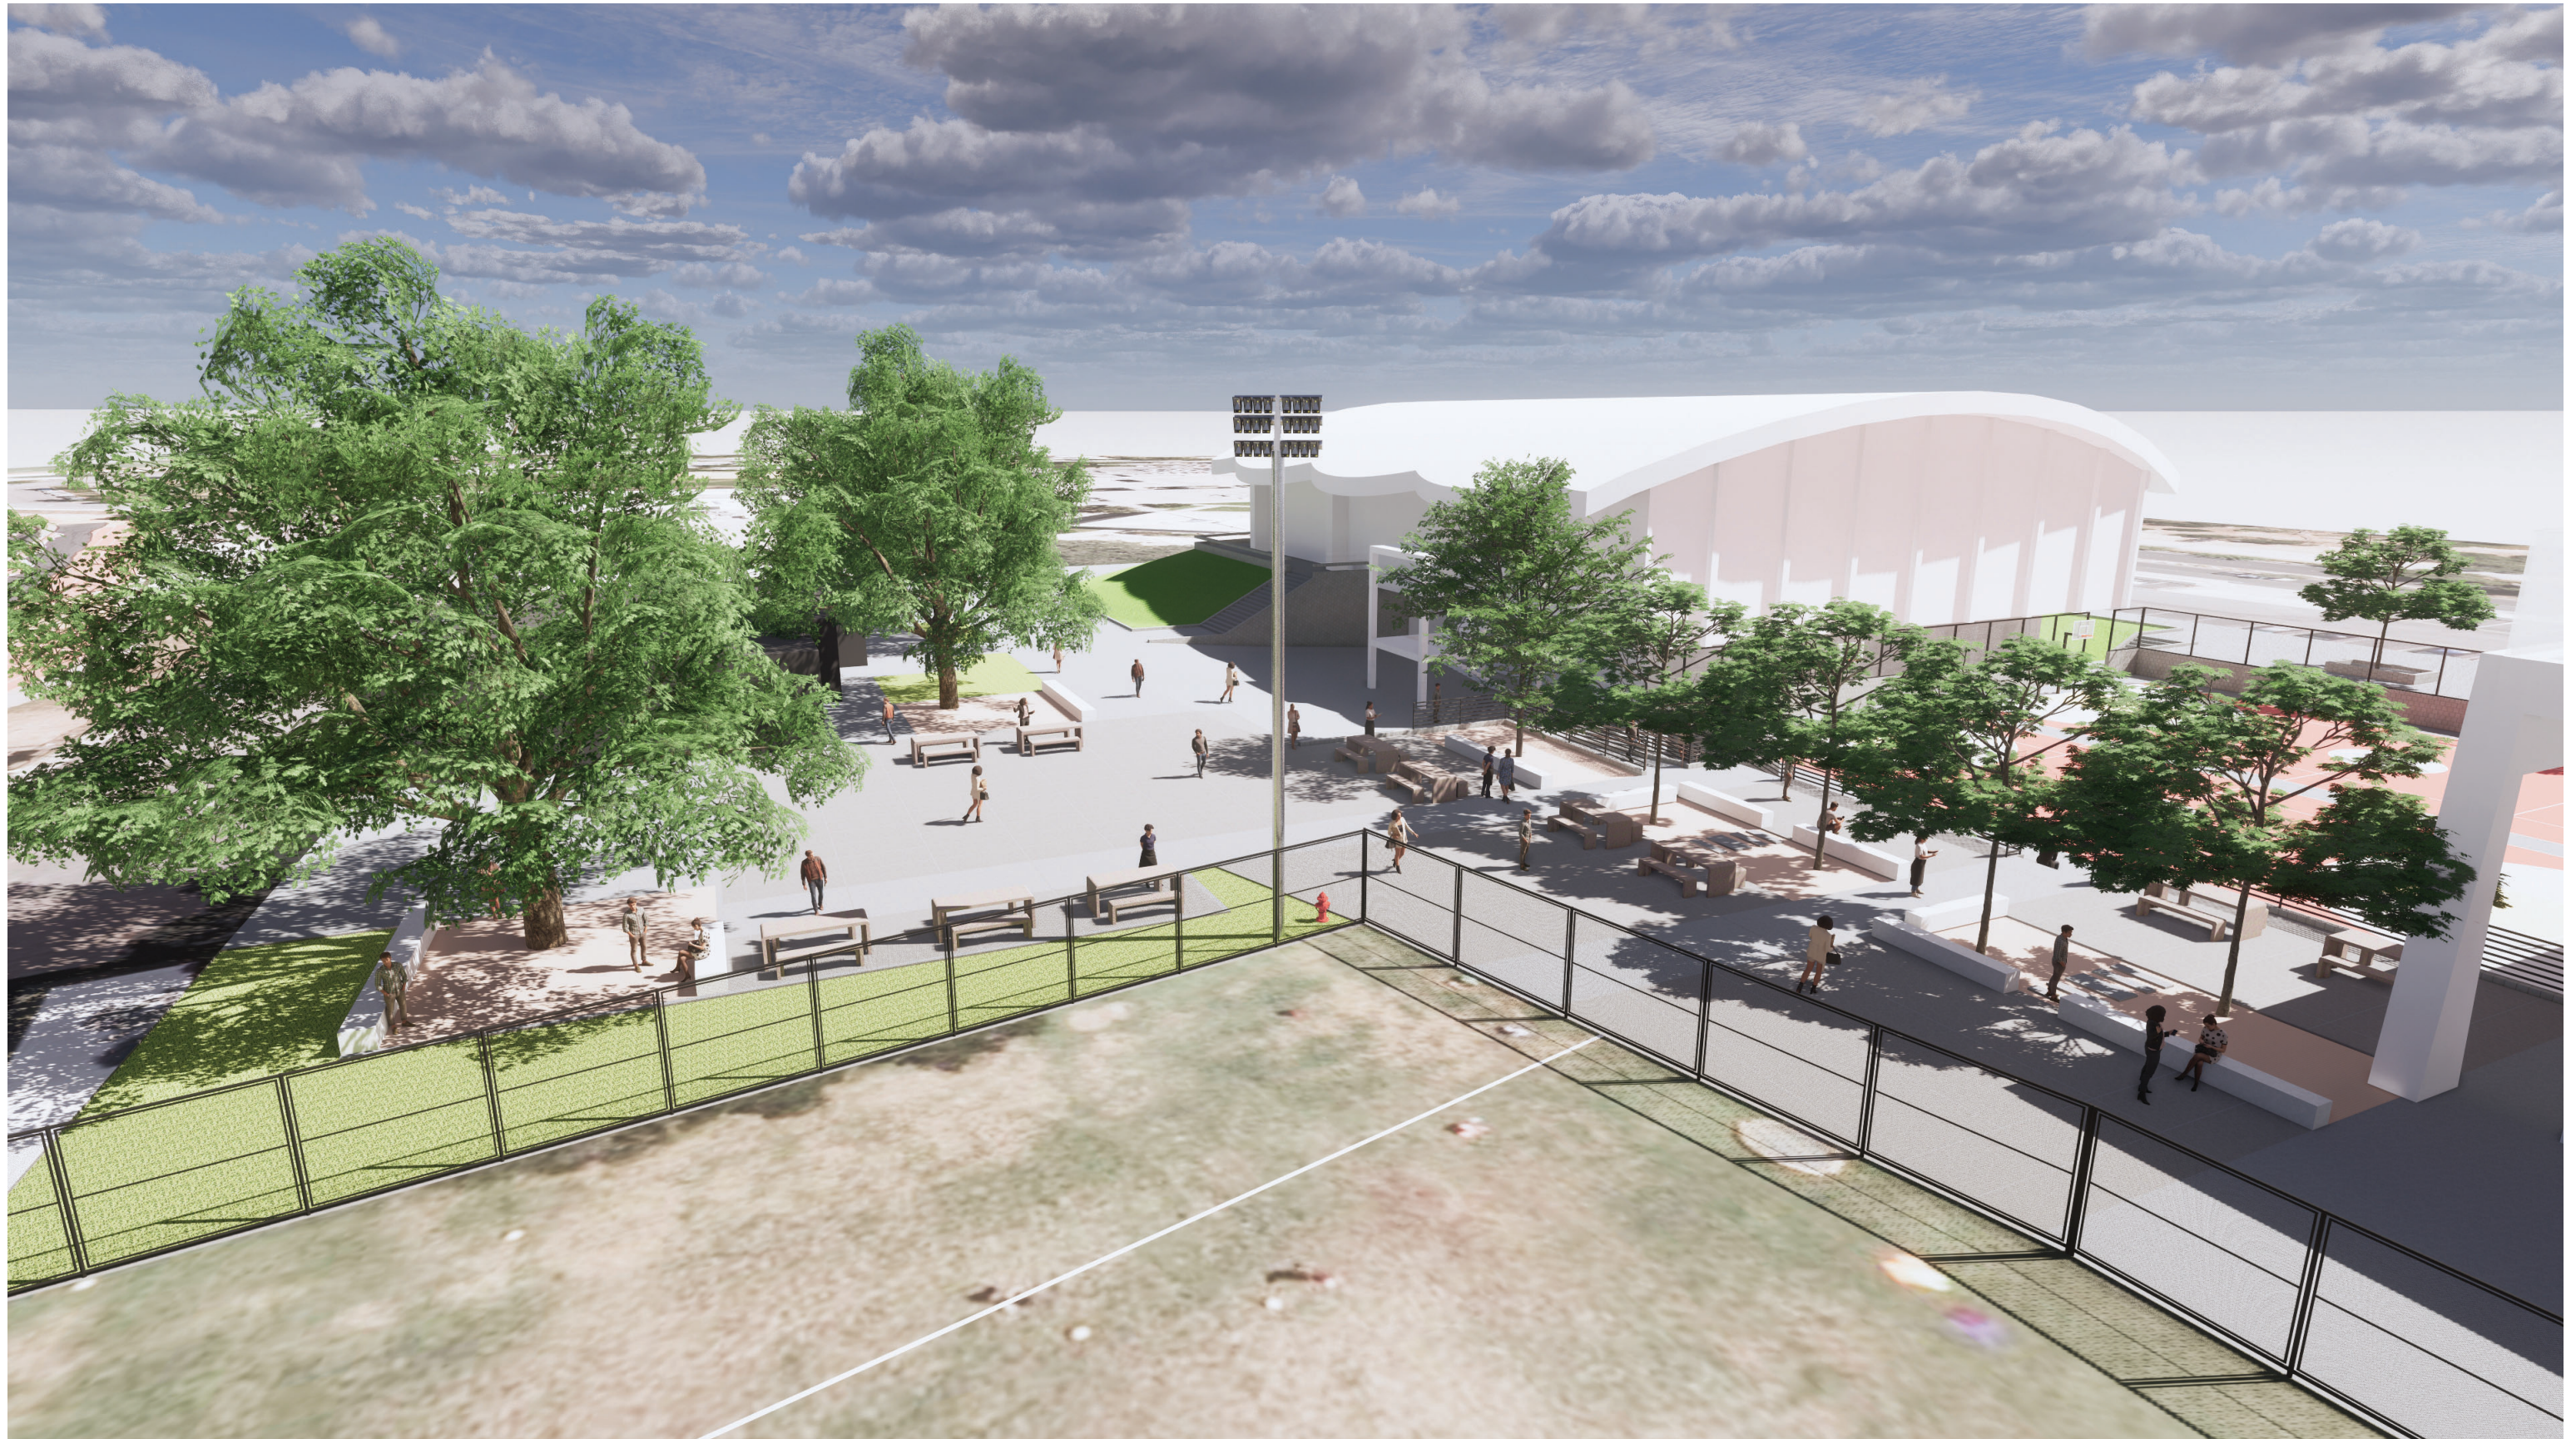

LA CAÑADA HIGH SCHOOL NEW OUTDOOR POOL AND SOUTH CAMPUS IMPROVEMENTS

GGA ARCHITECTS

AQUATIC
DESIGN GROUP

kpff


budlong & ASSOCIATES, INC.
MEP CONSULTING ENGINEERS

EPTDESIGN


LA CAÑADA UNIFIED SCHOOL DISTRICT

90% CD SUBMITTAL 05.14.2020

SOUTH QUAD IMPROVEMENTS - FENCING

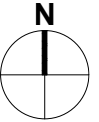

EXISTING FENCING
NEW FENCING

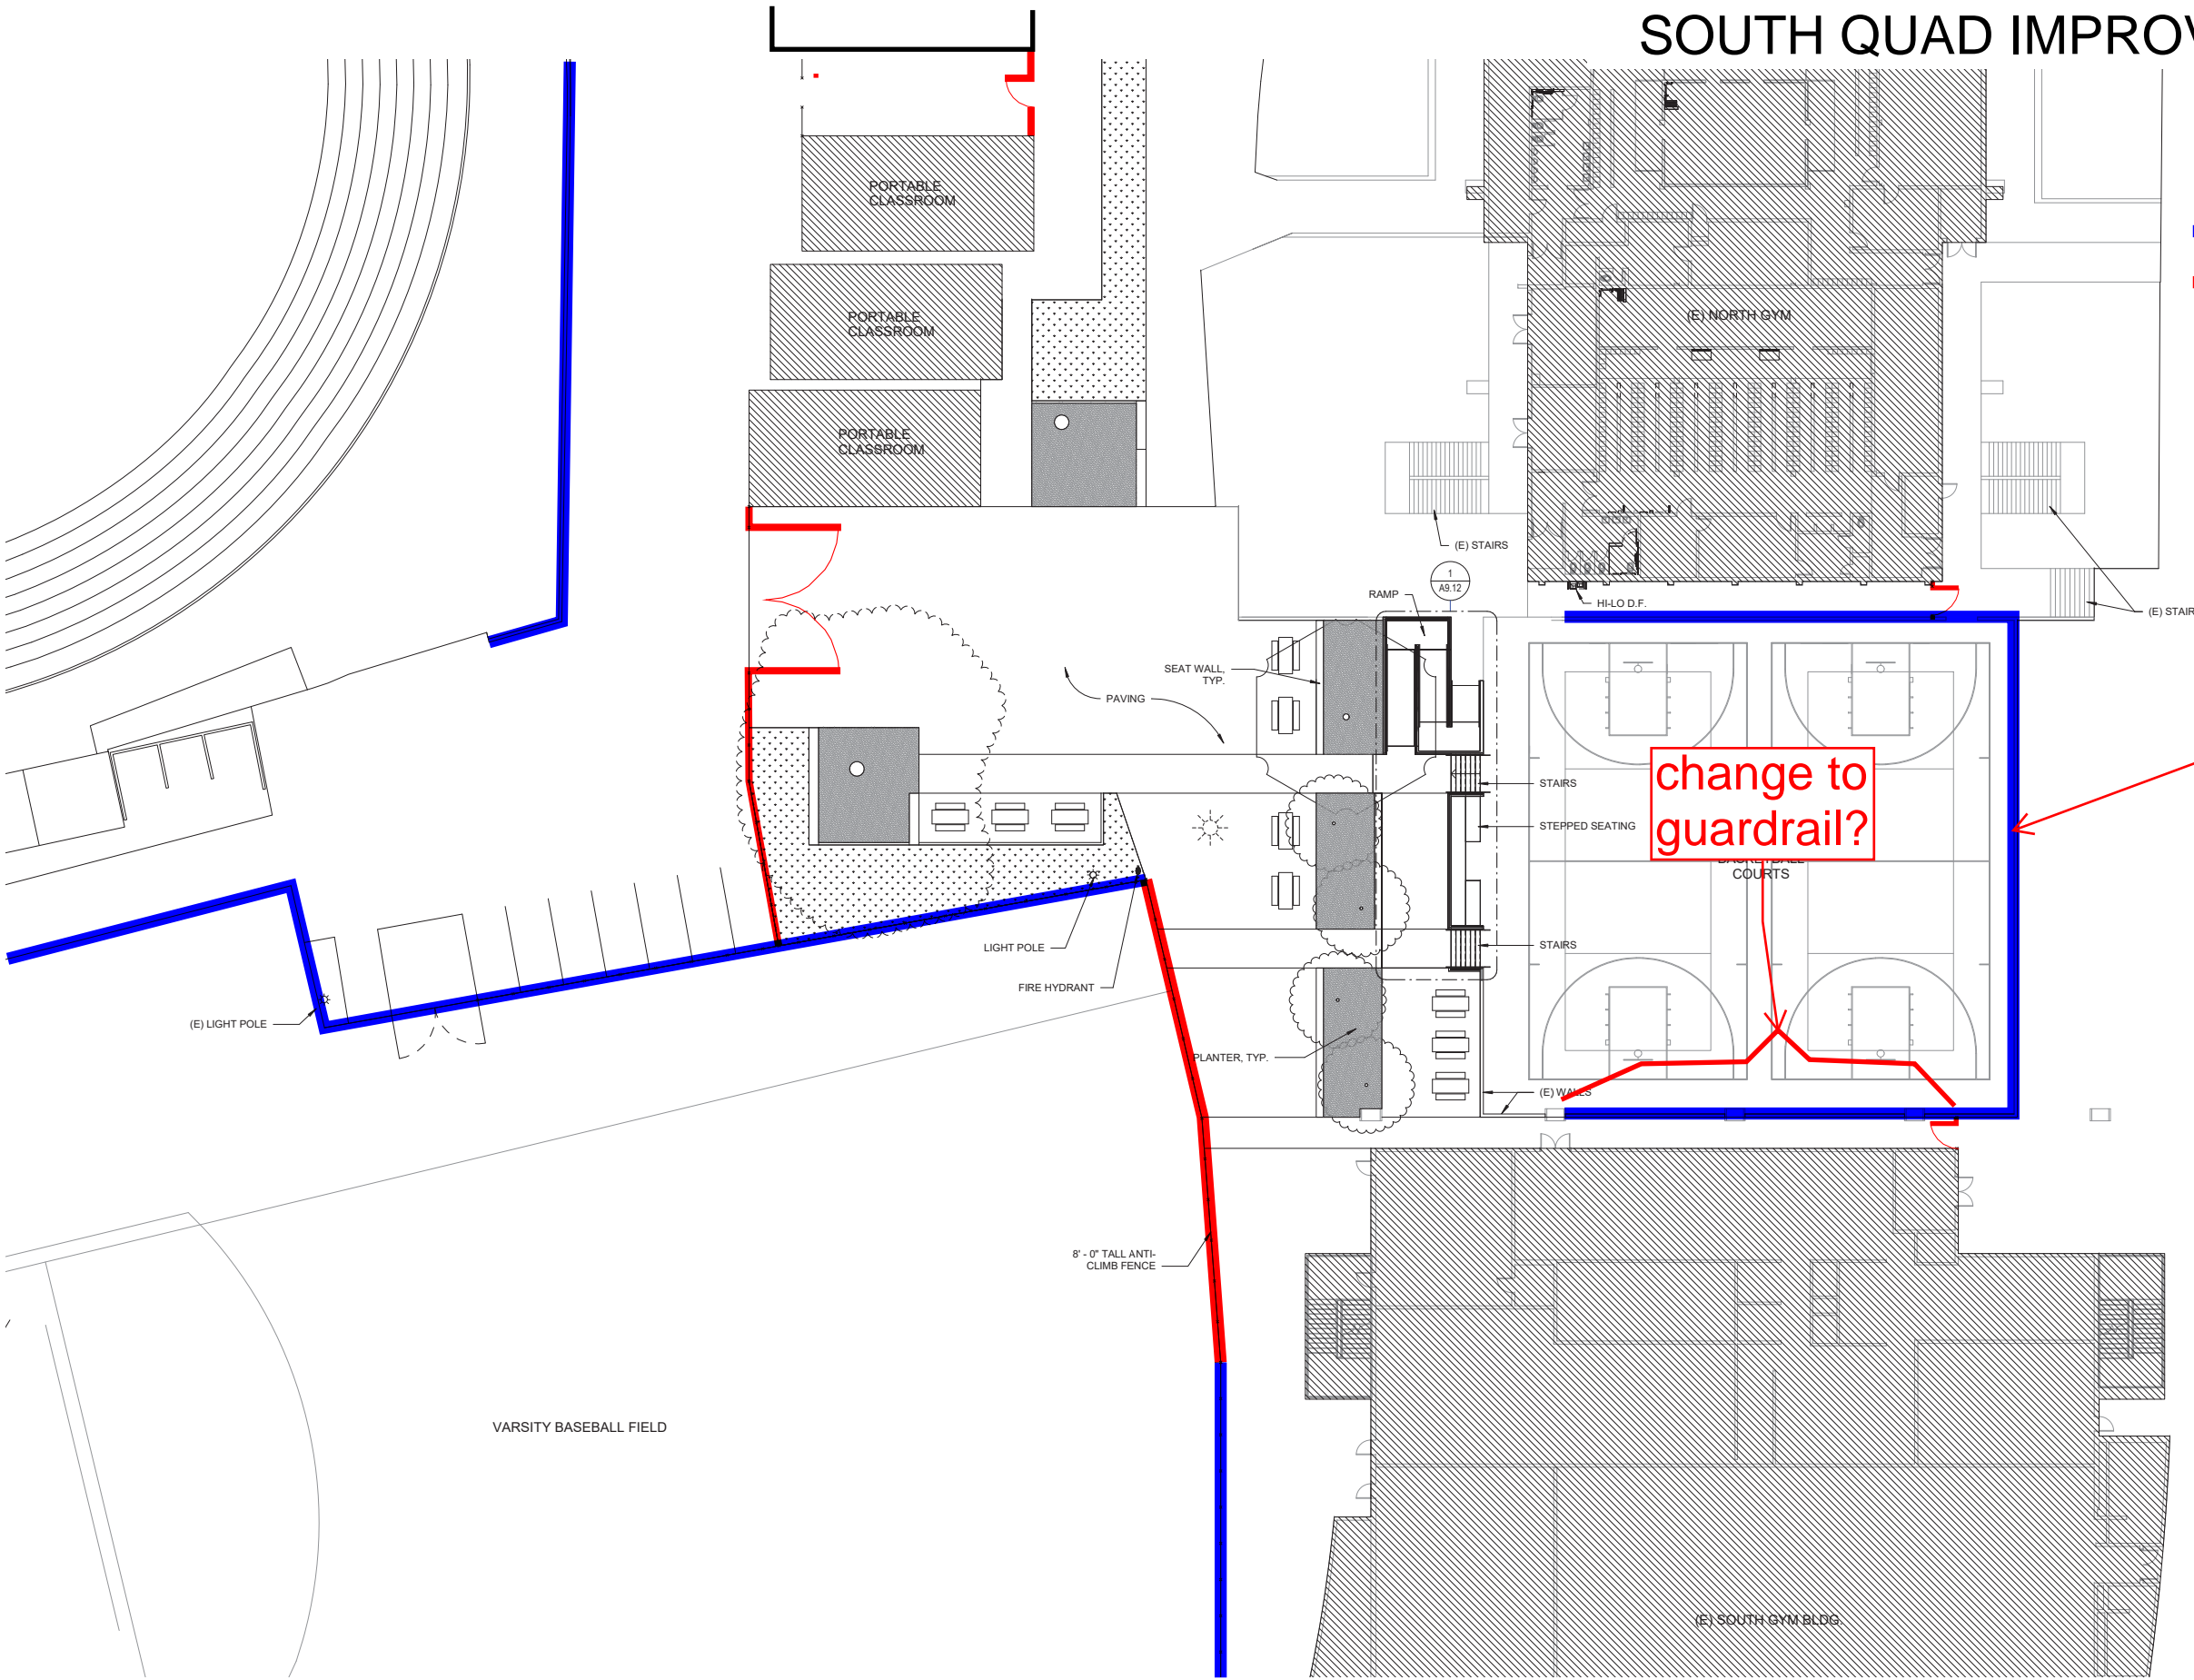

replace with
fencing to
match new
north campus

change to
guardrail?





LA CAÑADA HIGH SCHOOL NEW OUTDOOR POOL AND SOUTH CAMPUS IMPROVEMENTS

LA CAÑADA UNIFIED SCHOOL DISTRICT

GGA ARCHITECTS | **AQUATIC DESIGN GROUP** | **kpff** | **BUDLONG & ASSOCIATES, INC.** MEP CONSULTING ENGINEERS | **EPTDESIGN**

90% CD SUBMITTAL 05.14.2020



OVERALL SITE PLAN

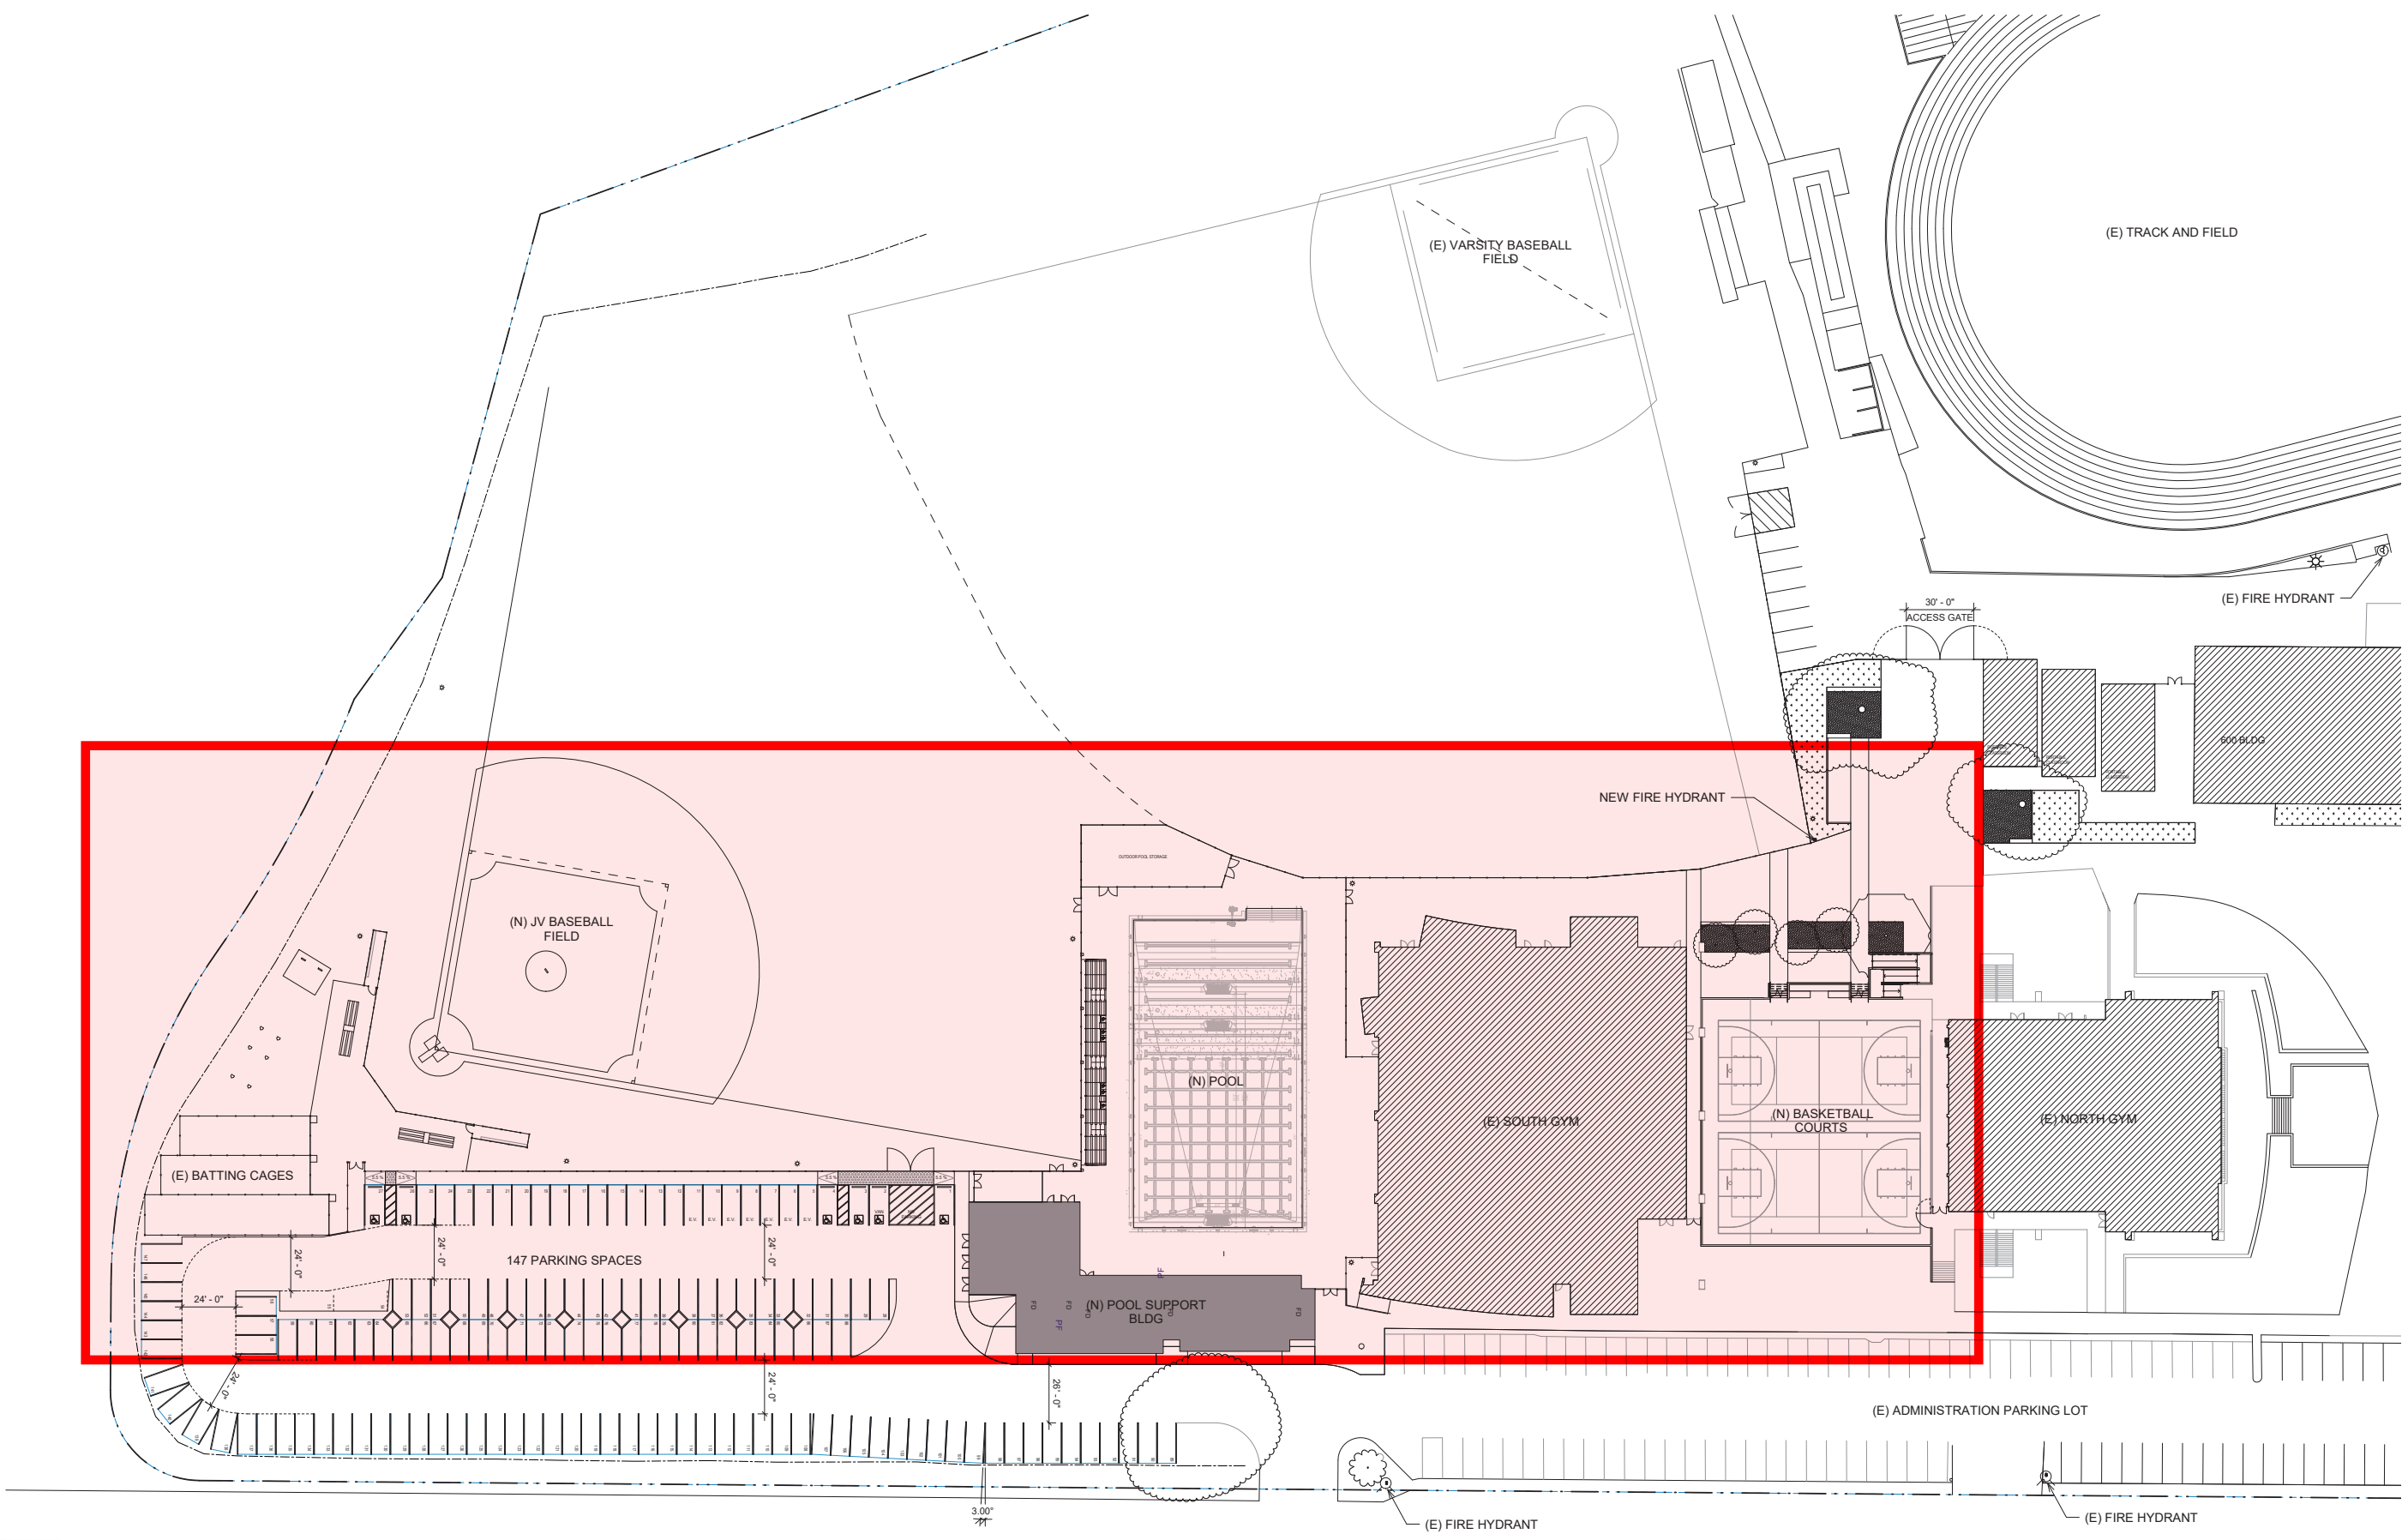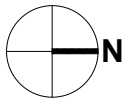

LA CAÑADA HIGH SCHOOL NEW OUTDOOR POOL AND SOUTH CAMPUS IMPROVEMENTS

LA CAÑADA UNIFIED SCHOOL DISTRICT

FIELD AND POOL LIGHTING

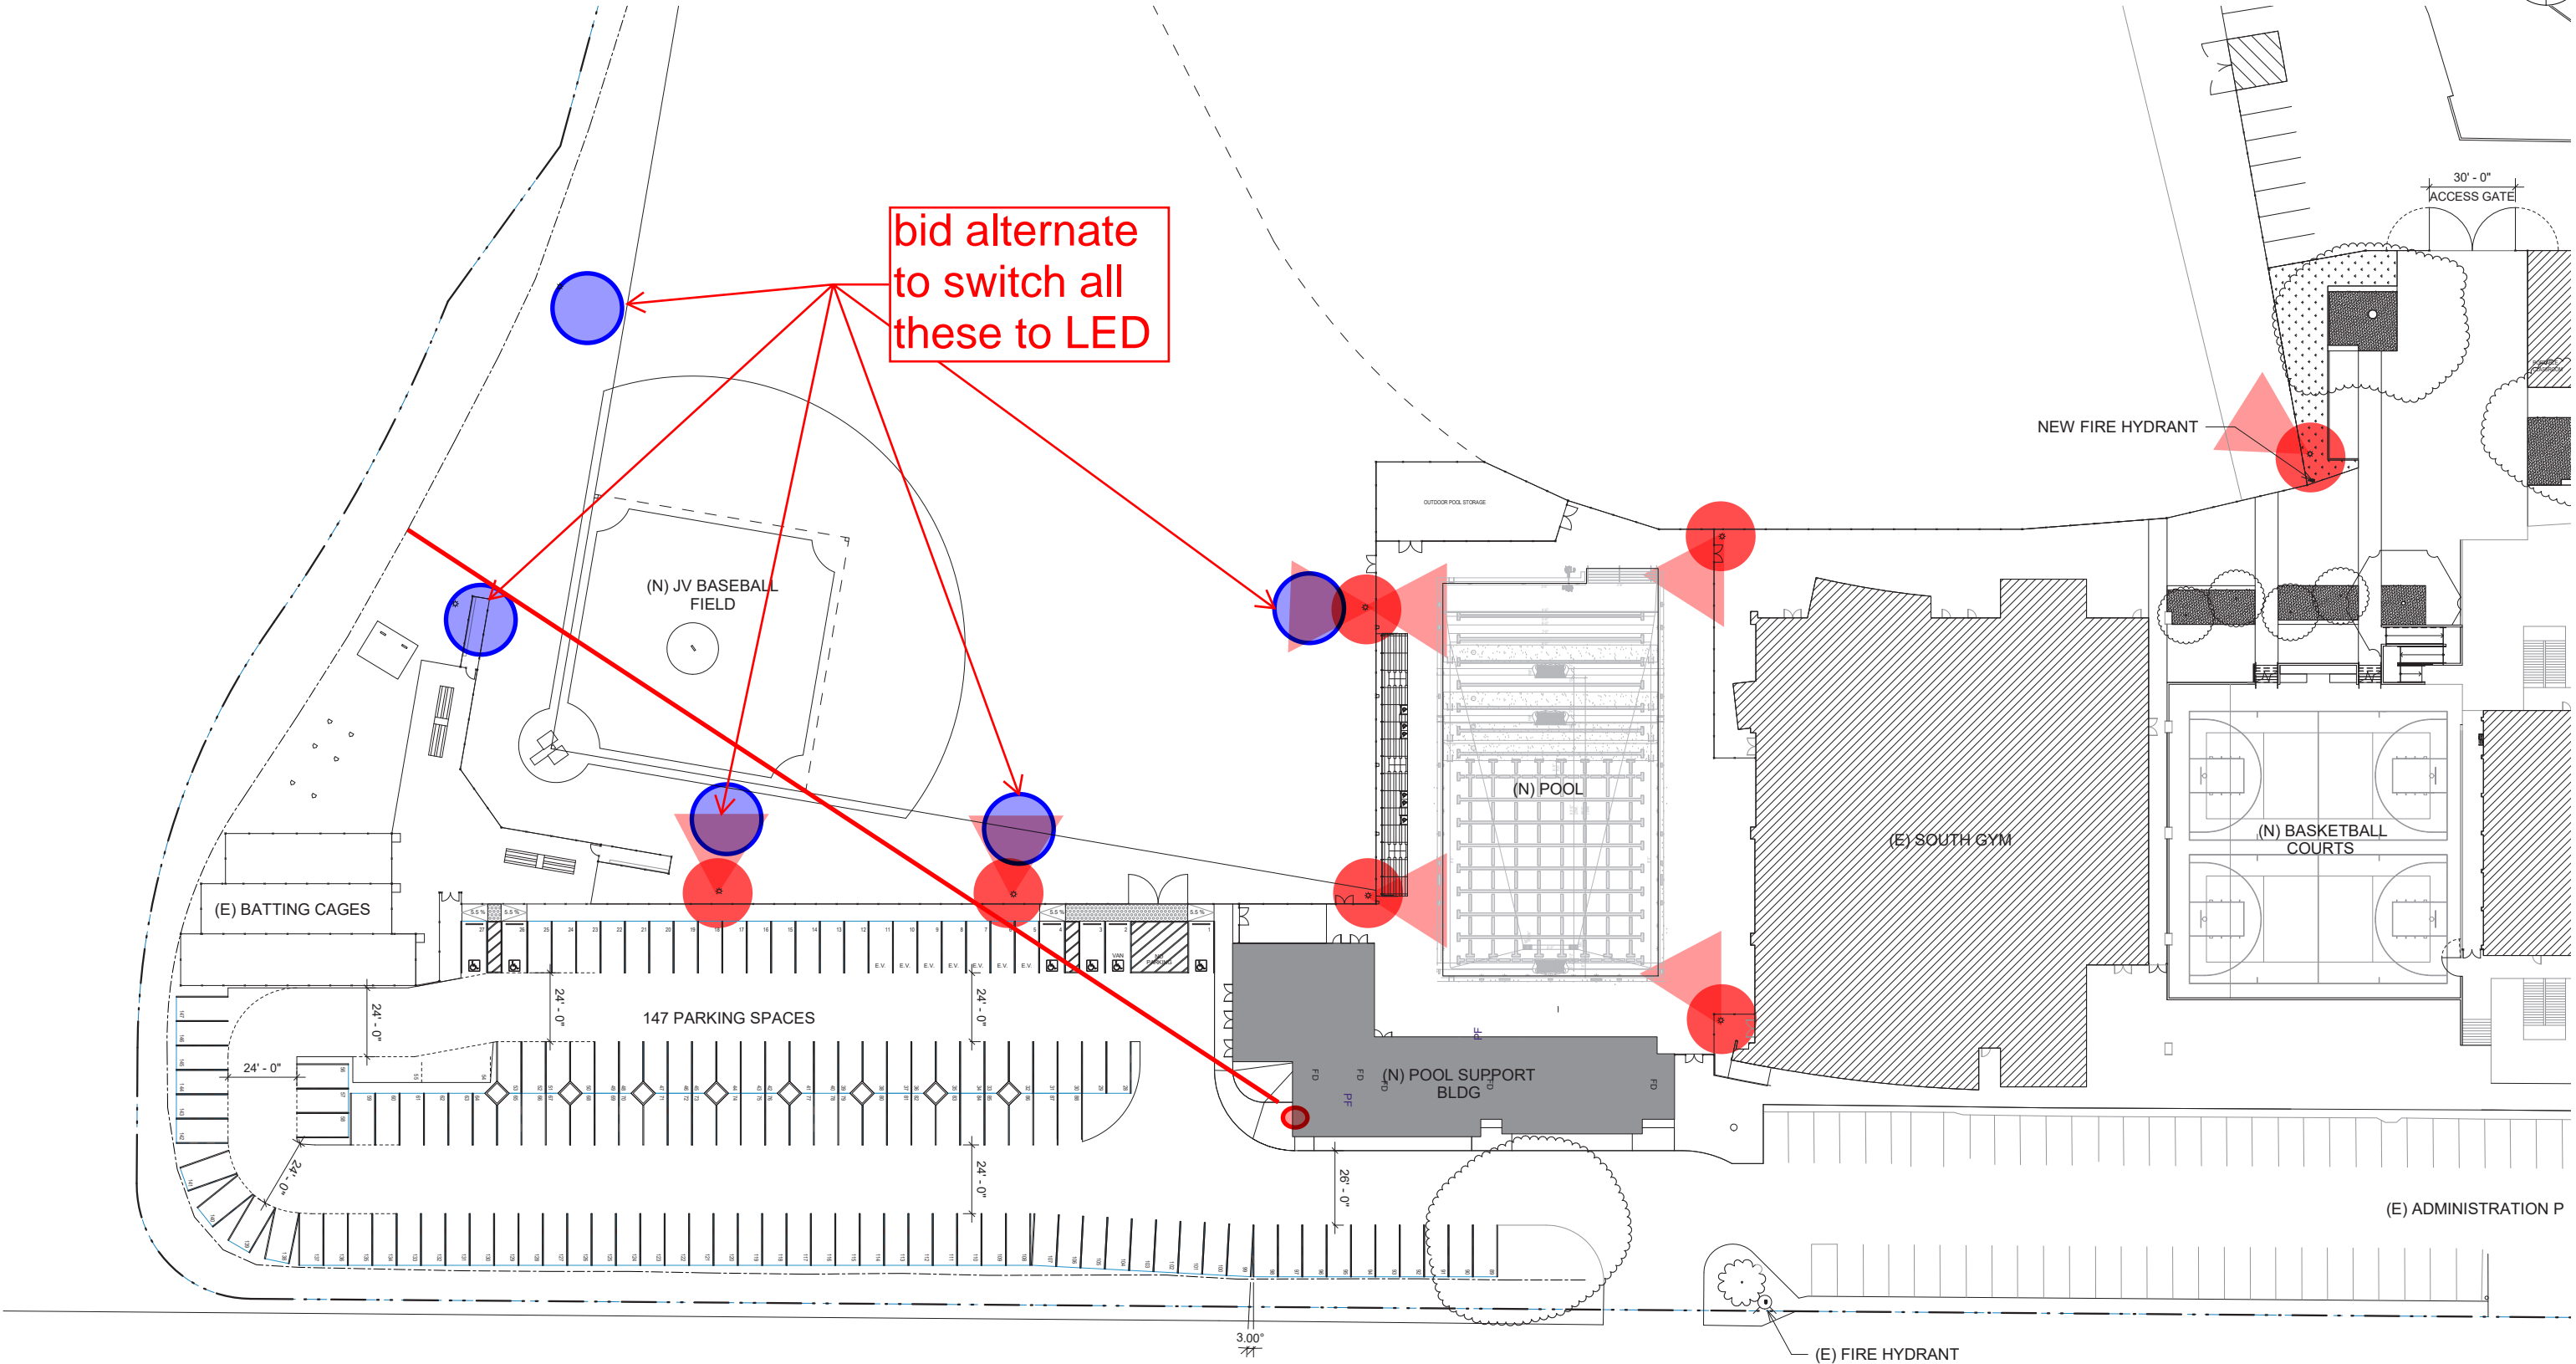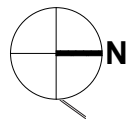



LA CAÑADA HIGH SCHOOL NEW OUTDOOR POOL AND SOUTH CAMPUS IMPROVEMENTS

LA CAÑADA UNIFIED SCHOOL DISTRICT

GGA ARCHITECTS | AQUATIC DESIGN GROUP | kpff | BUDLONG & ASSOCIATES, INC. MEP CONSULTING ENGINEERS | EPTDESIGN

90% CD SUBMITTAL 05.14.2020



OVERALL SITE PLAN

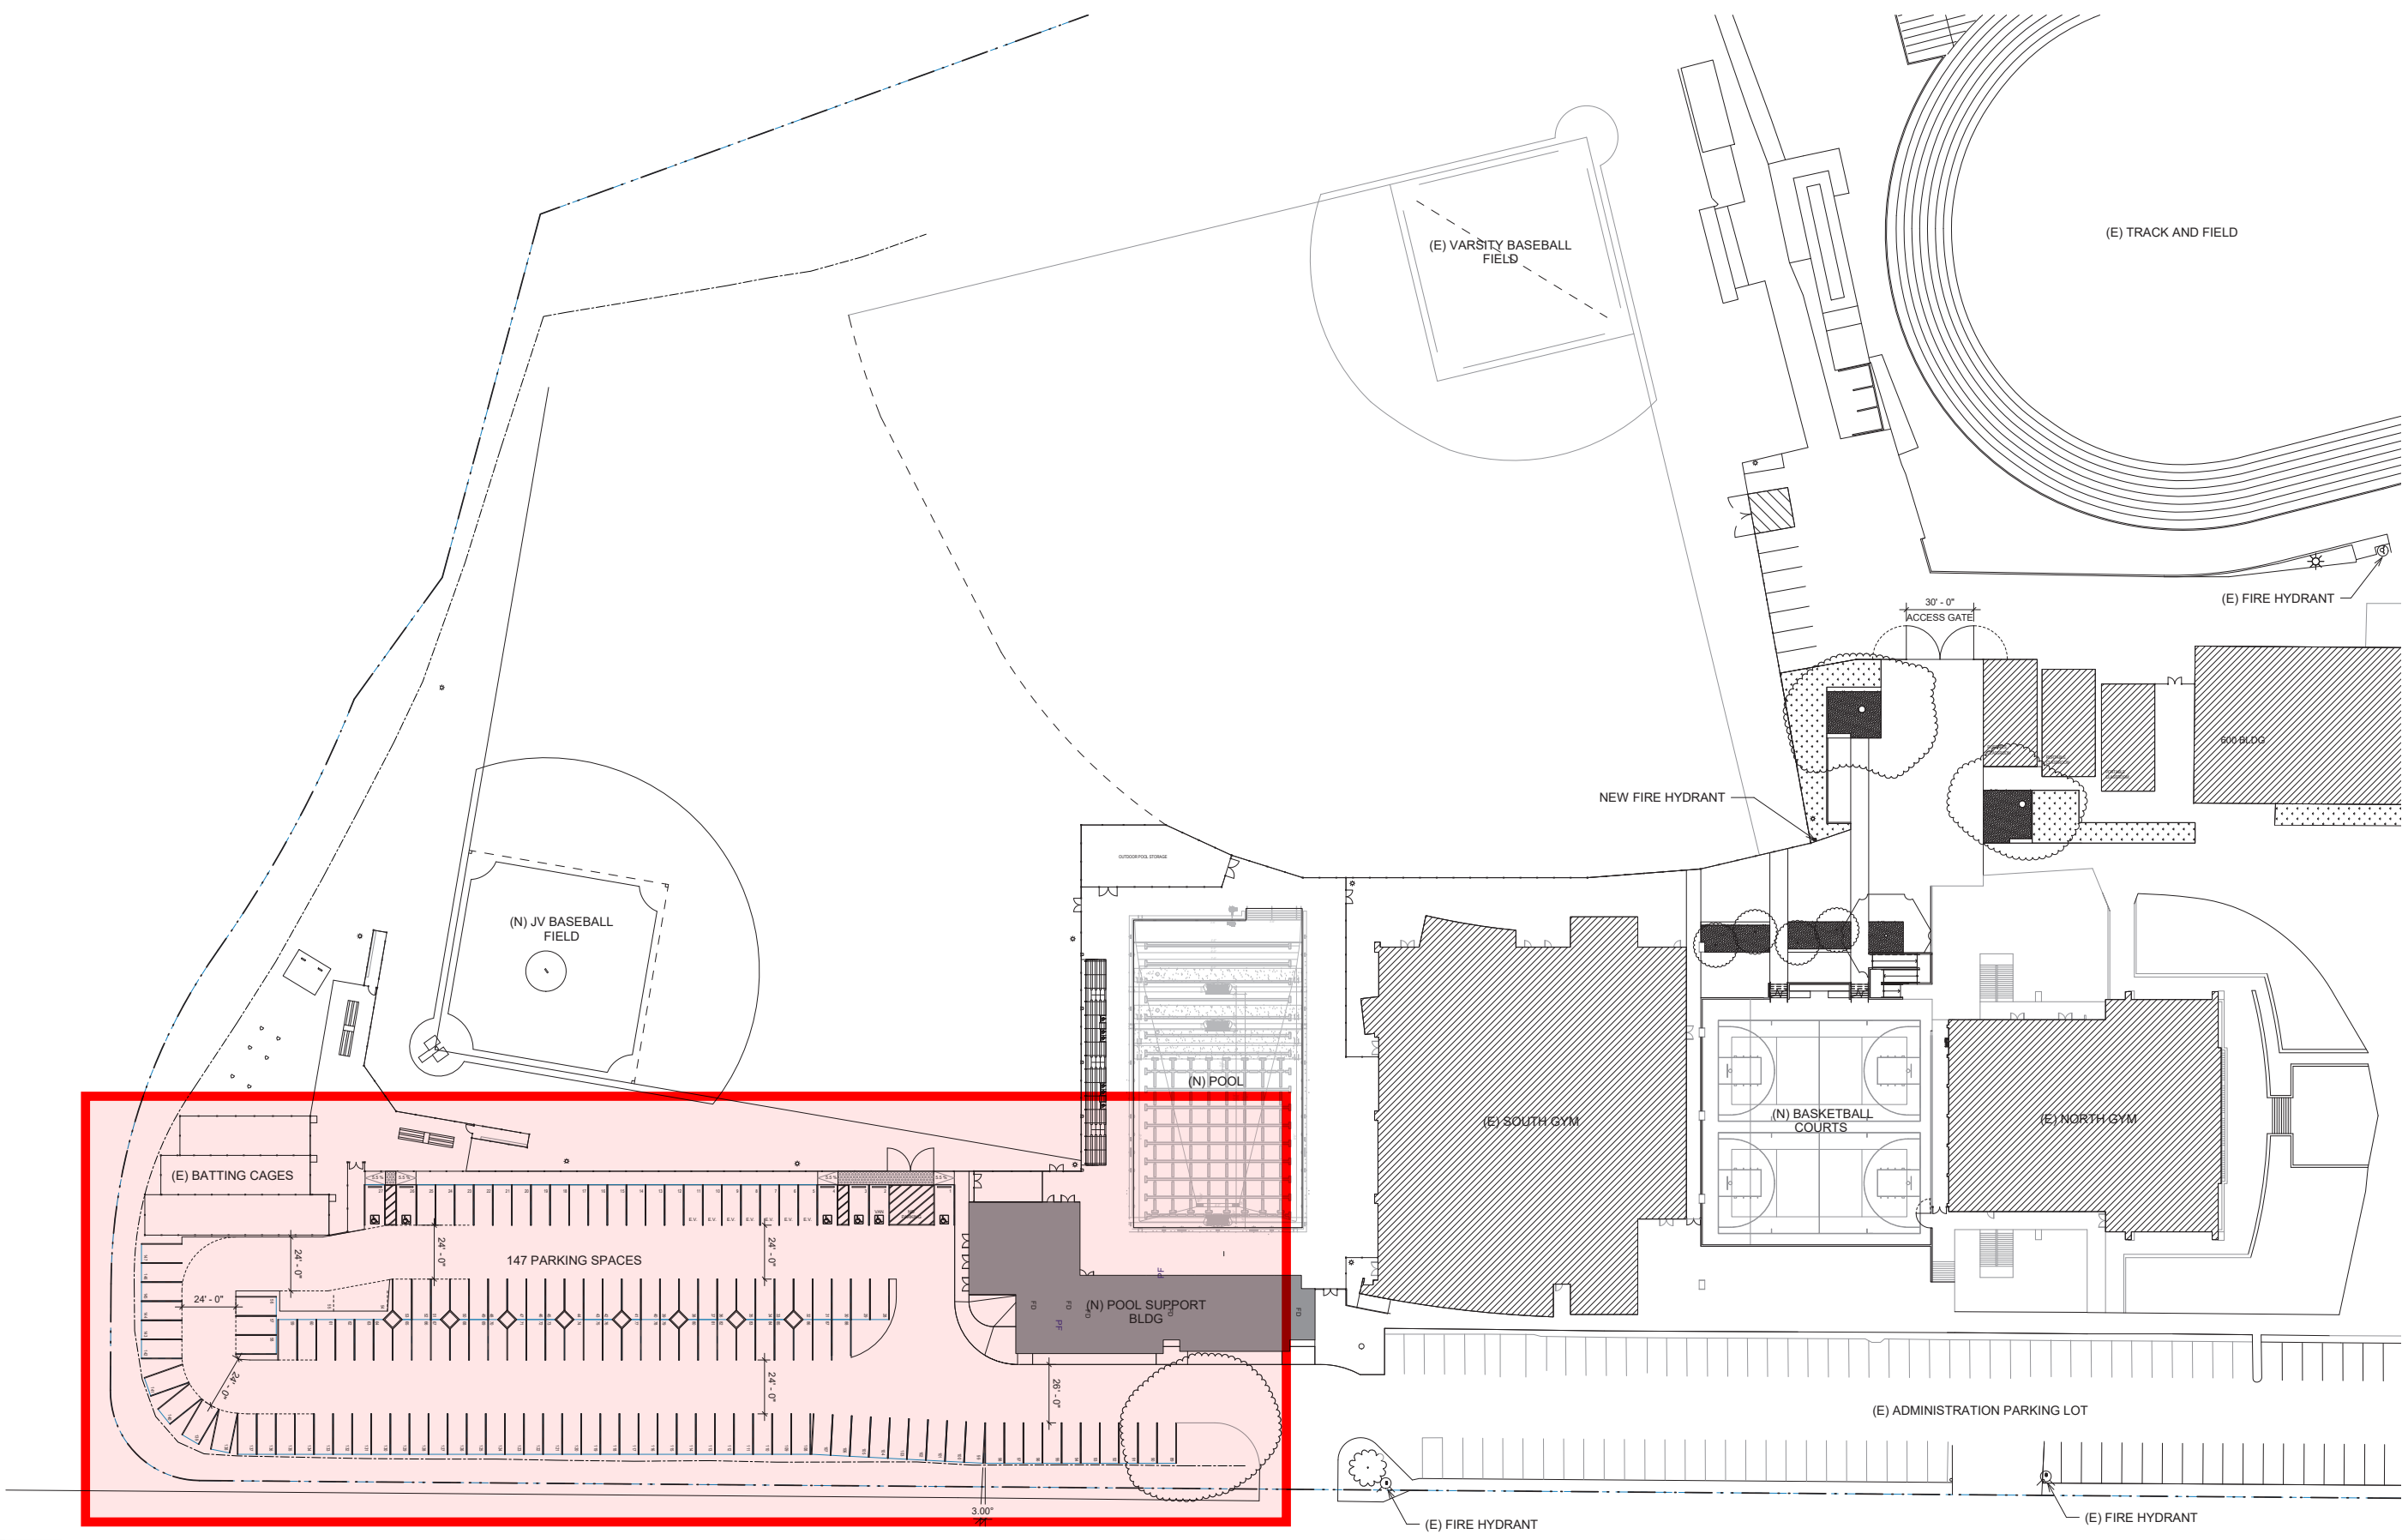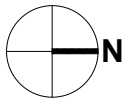

LA CAÑADA HIGH SCHOOL NEW OUTDOOR POOL AND SOUTH CAMPUS IMPROVEMENTS

LA CAÑADA UNIFIED SCHOOL DISTRICT

SOUTH PARKING LOT IMPROVEMENTS

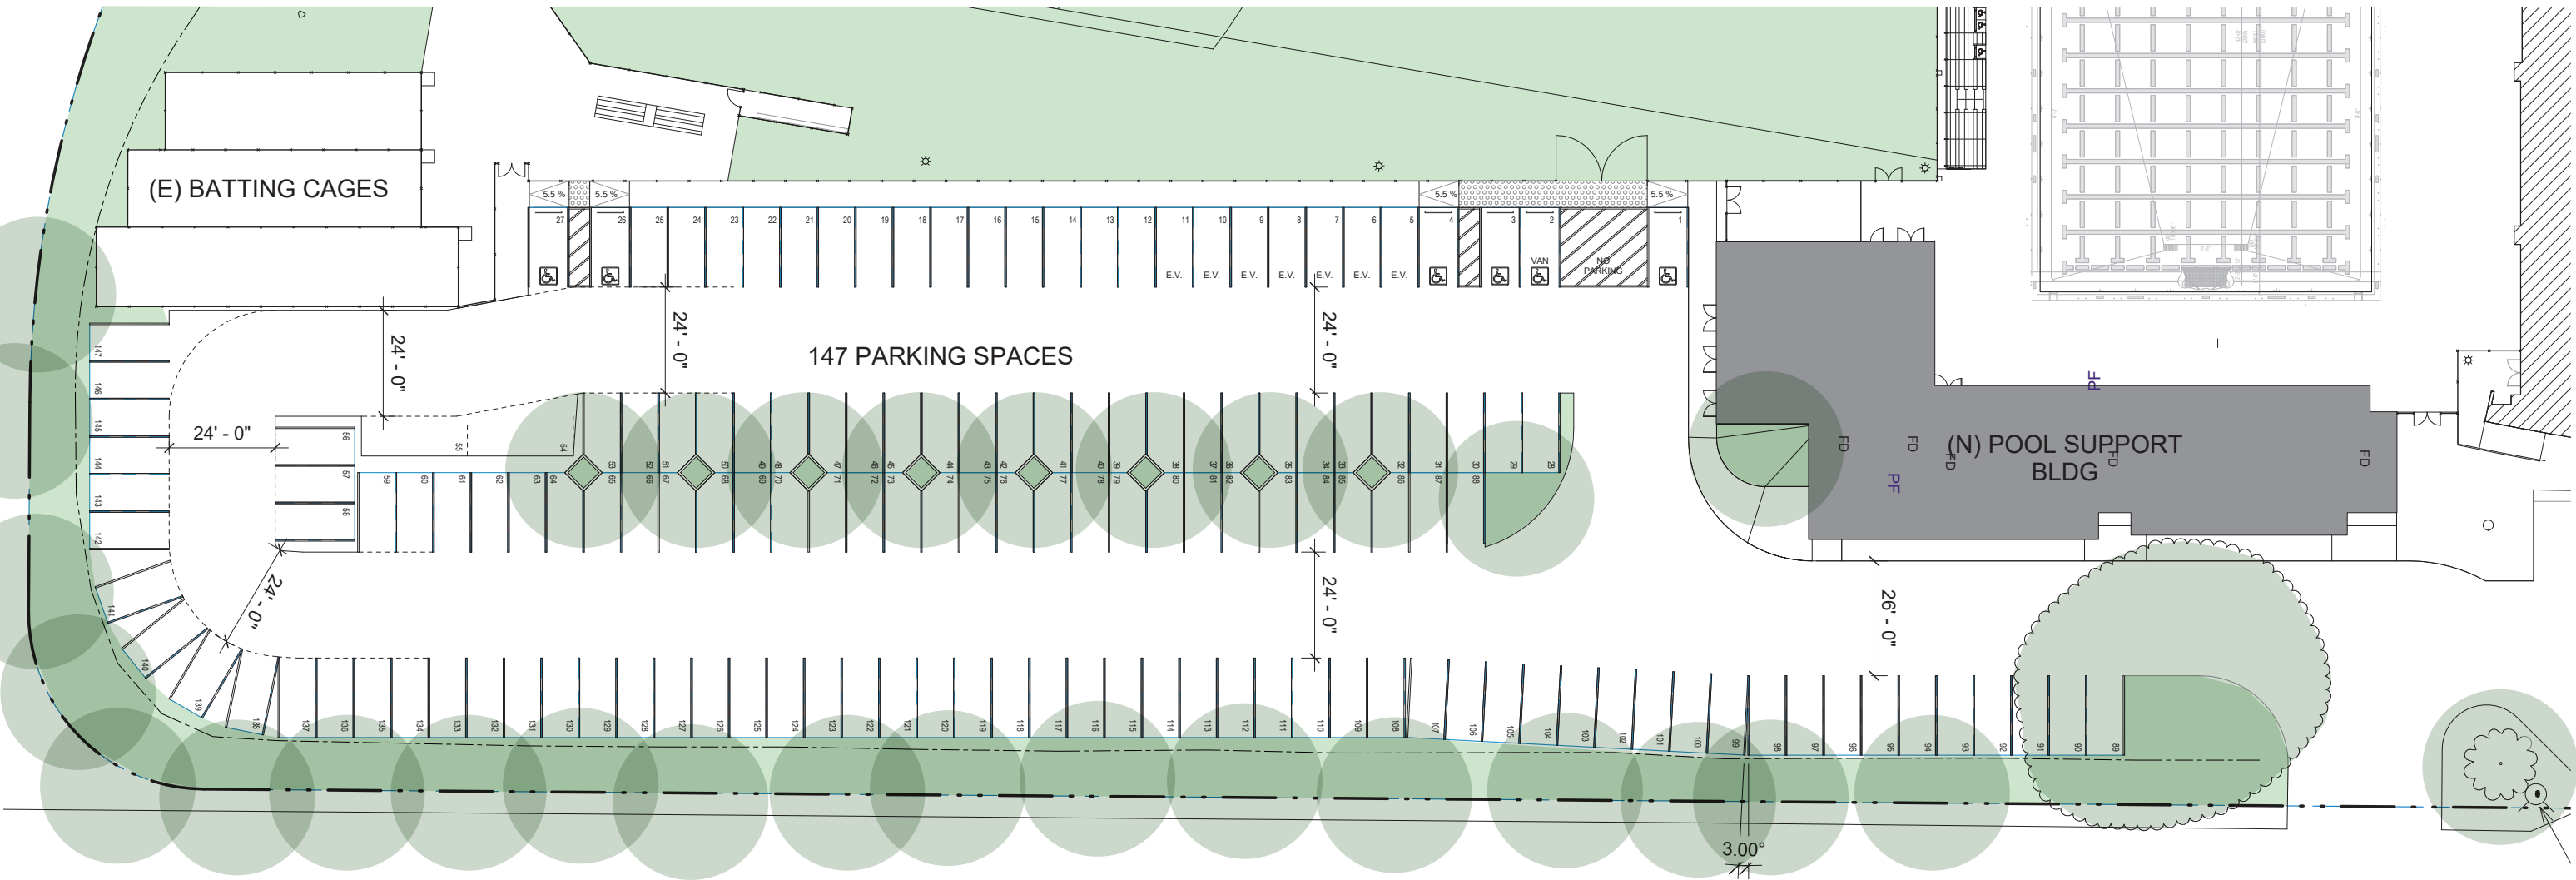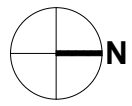



LA CAÑADA HIGH SCHOOL NEW OUTDOOR POOL AND SOUTH CAMPUS IMPROVEMENTS

LA CAÑADA UNIFIED SCHOOL DISTRICT

GGA ARCHITECTS | AQUATIC DESIGN GROUP | kpff | BUDLONG & ASSOCIATES, INC. MEP CONSULTING ENGINEERS | EPTDESIGN

90% CD SUBMITTAL 05.14.2020


OVERALL SITE PLAN

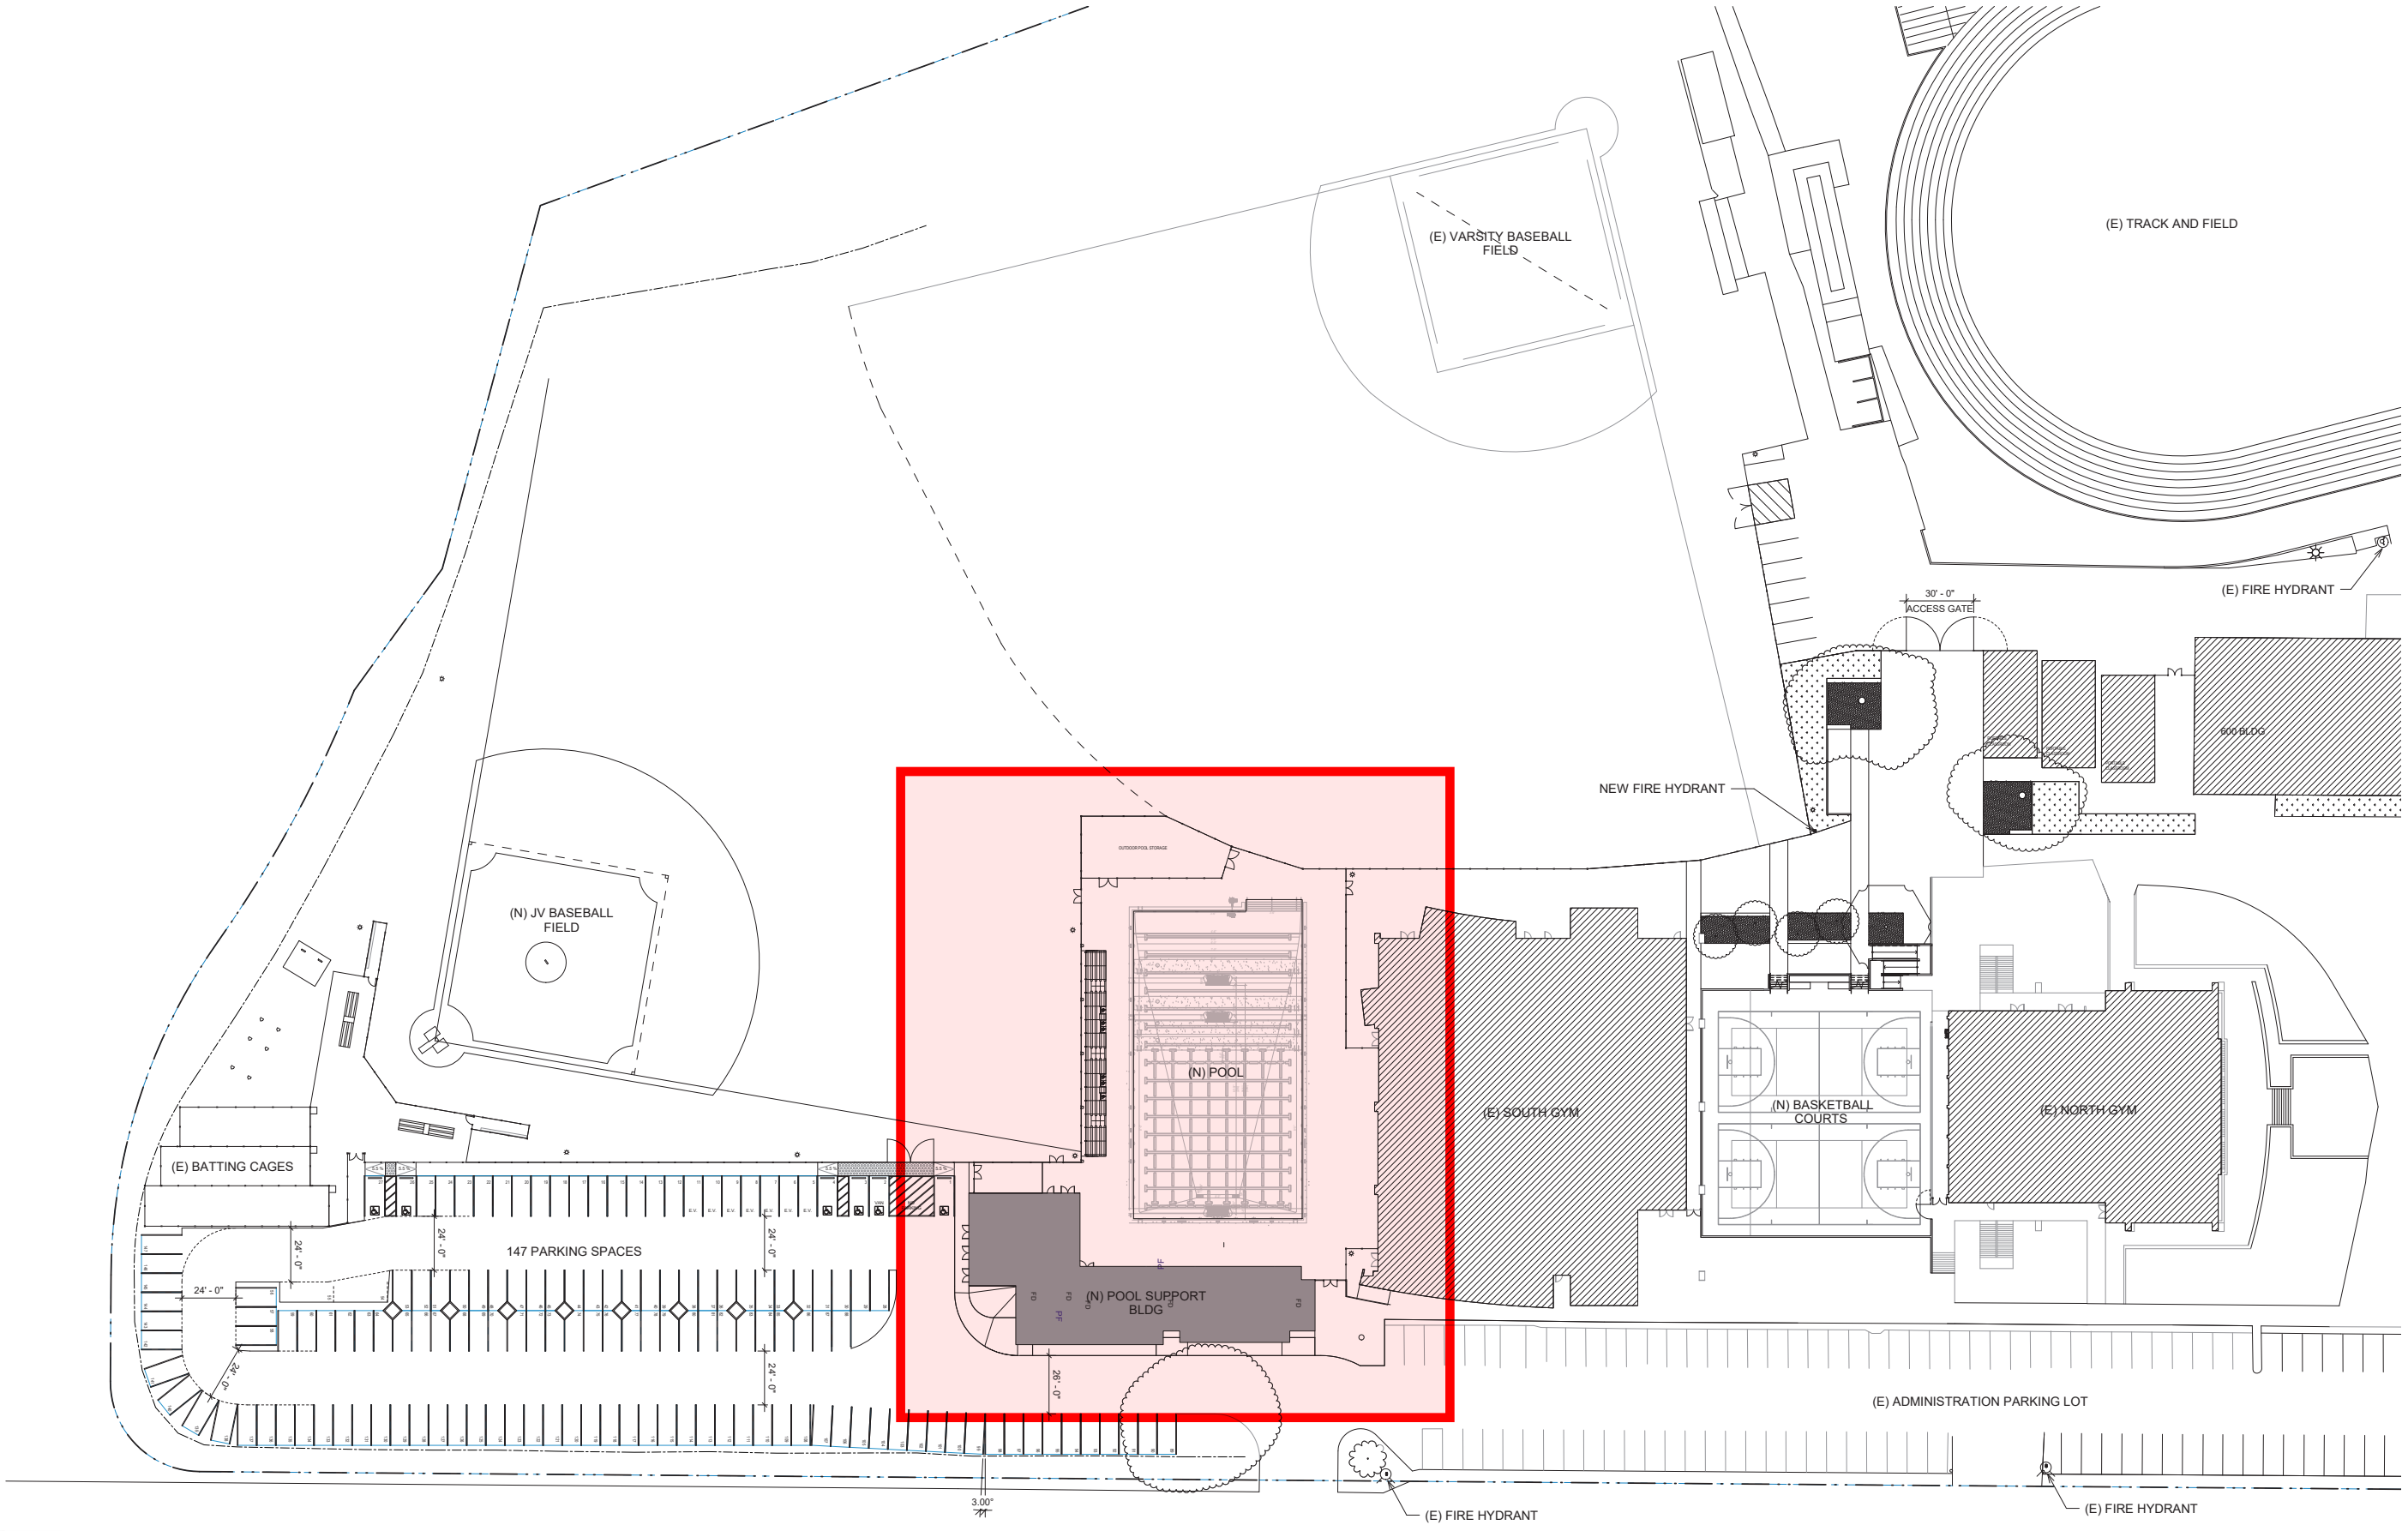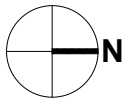


LA CAÑADA HIGH SCHOOL NEW OUTDOOR POOL AND SOUTH CAMPUS IMPROVEMENTS

LA CAÑADA UNIFIED SCHOOL DISTRICT

POOL DECK

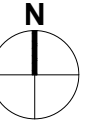

- HIGH
- MID
- LOW
- SLOPED
- STEP

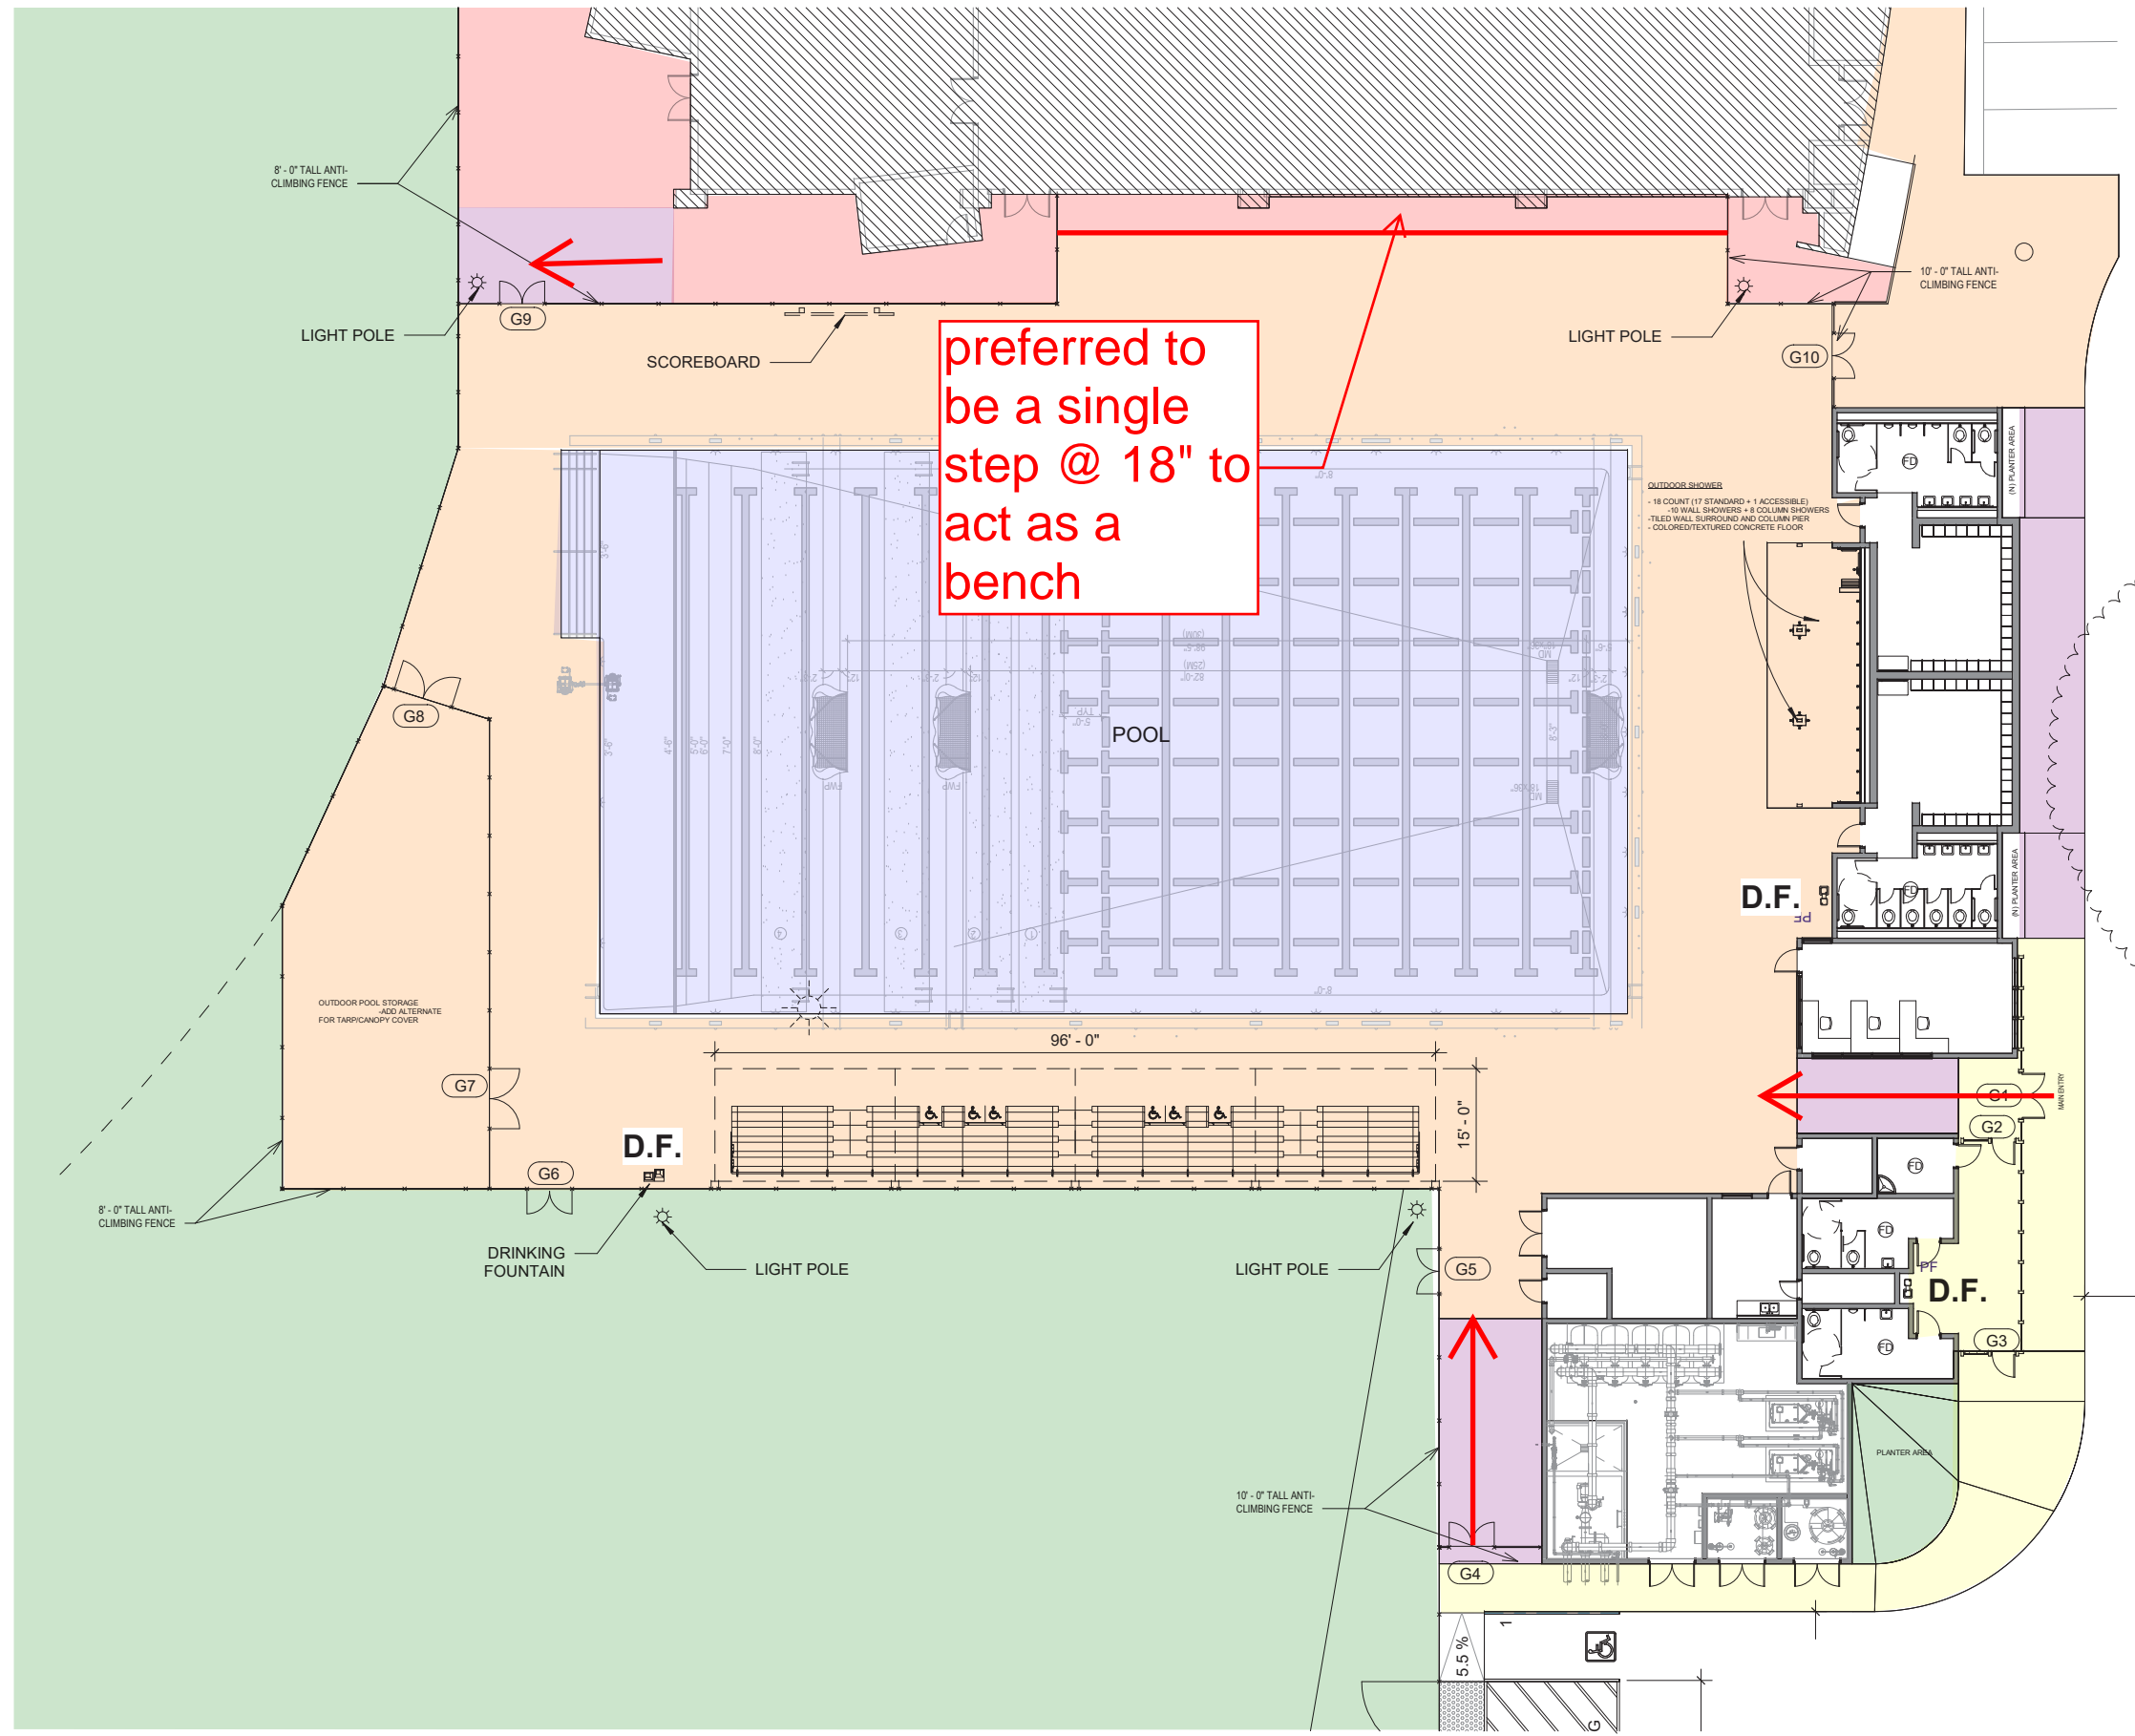


preferred to
be a single
step @ 18" to
act as a
bench



LA CAÑADA HIGH SCHOOL NEW OUTDOOR POOL AND SOUTH CAMPUS IMPROVEMENTS

LA CAÑADA UNIFIED SCHOOL DISTRICT

NEW POOL SUPPORT BUILDING - FLOOR PLAN

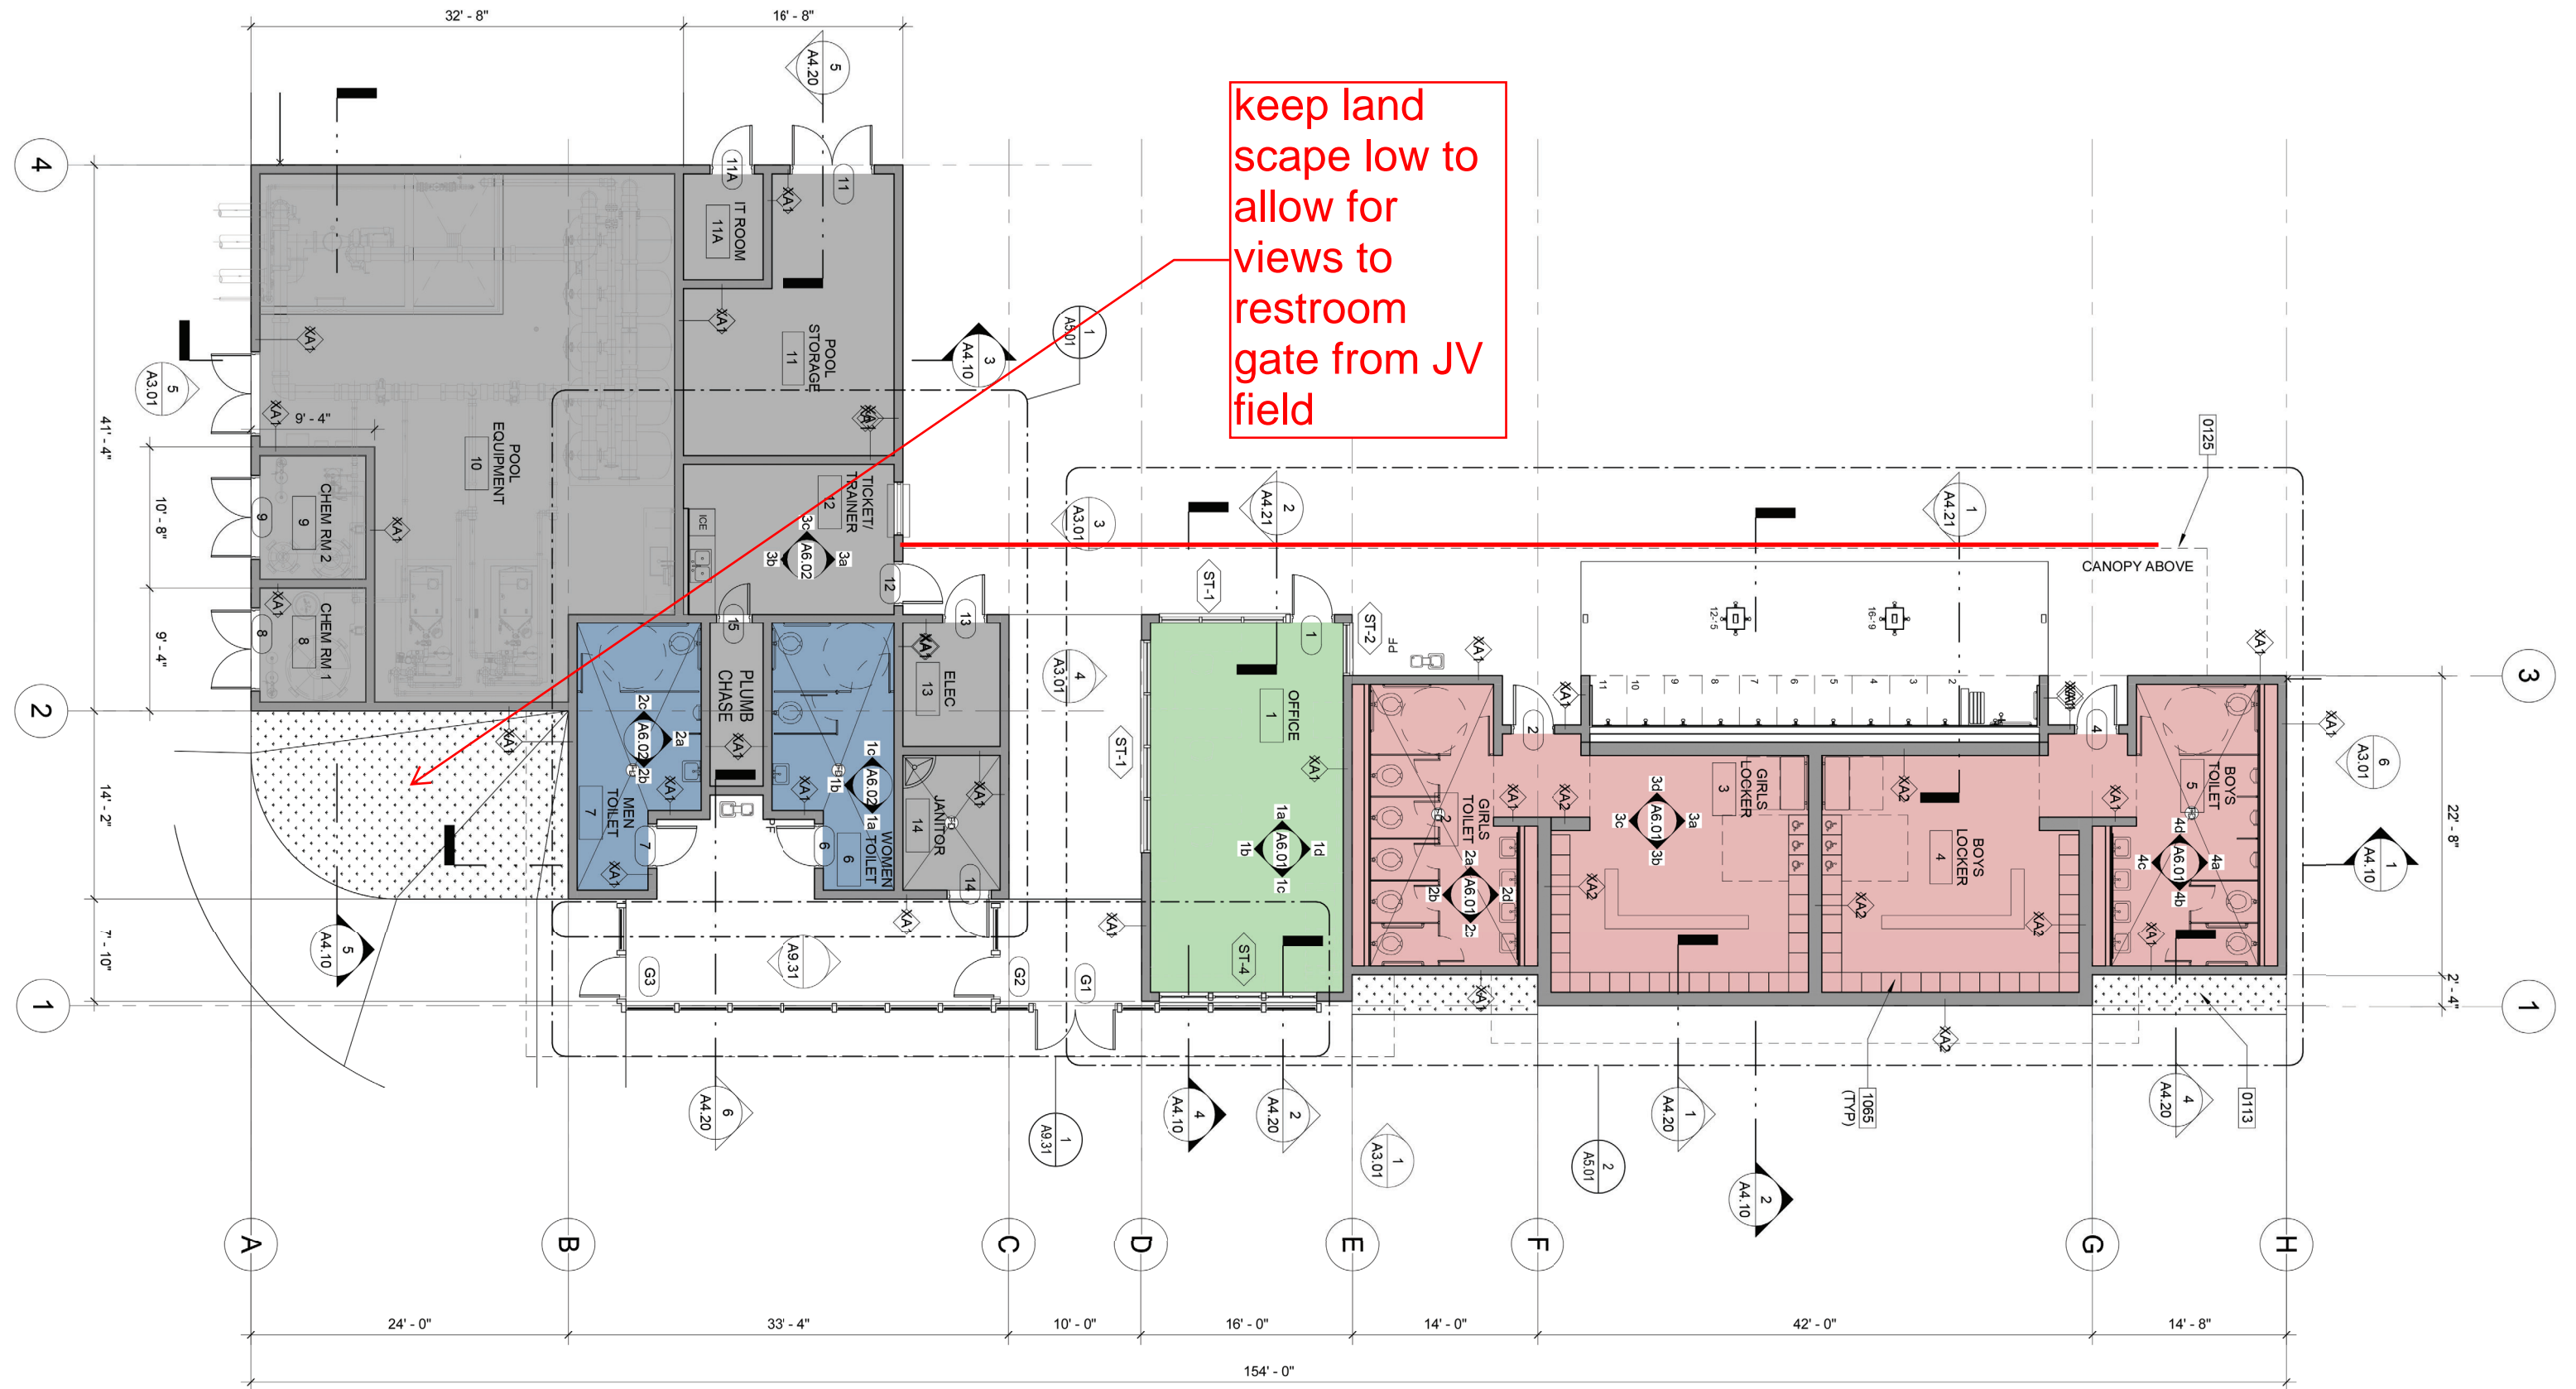

LA CAÑADA HIGH SCHOOL NEW OUTDOOR POOL AND SOUTH CAMPUS IMPROVEMENTS

LA CAÑADA UNIFIED SCHOOL DISTRICT

GGA ARCHITECTS

AQUATIC
DESIGN GROUP



kpff

BUDLONG & ASSOCIATES, INC.
MEP CONSULTING ENGINEERS

EPTDESIGN

90% CD SUBMITTAL 05.14.2020

OVERALL SITE PLAN

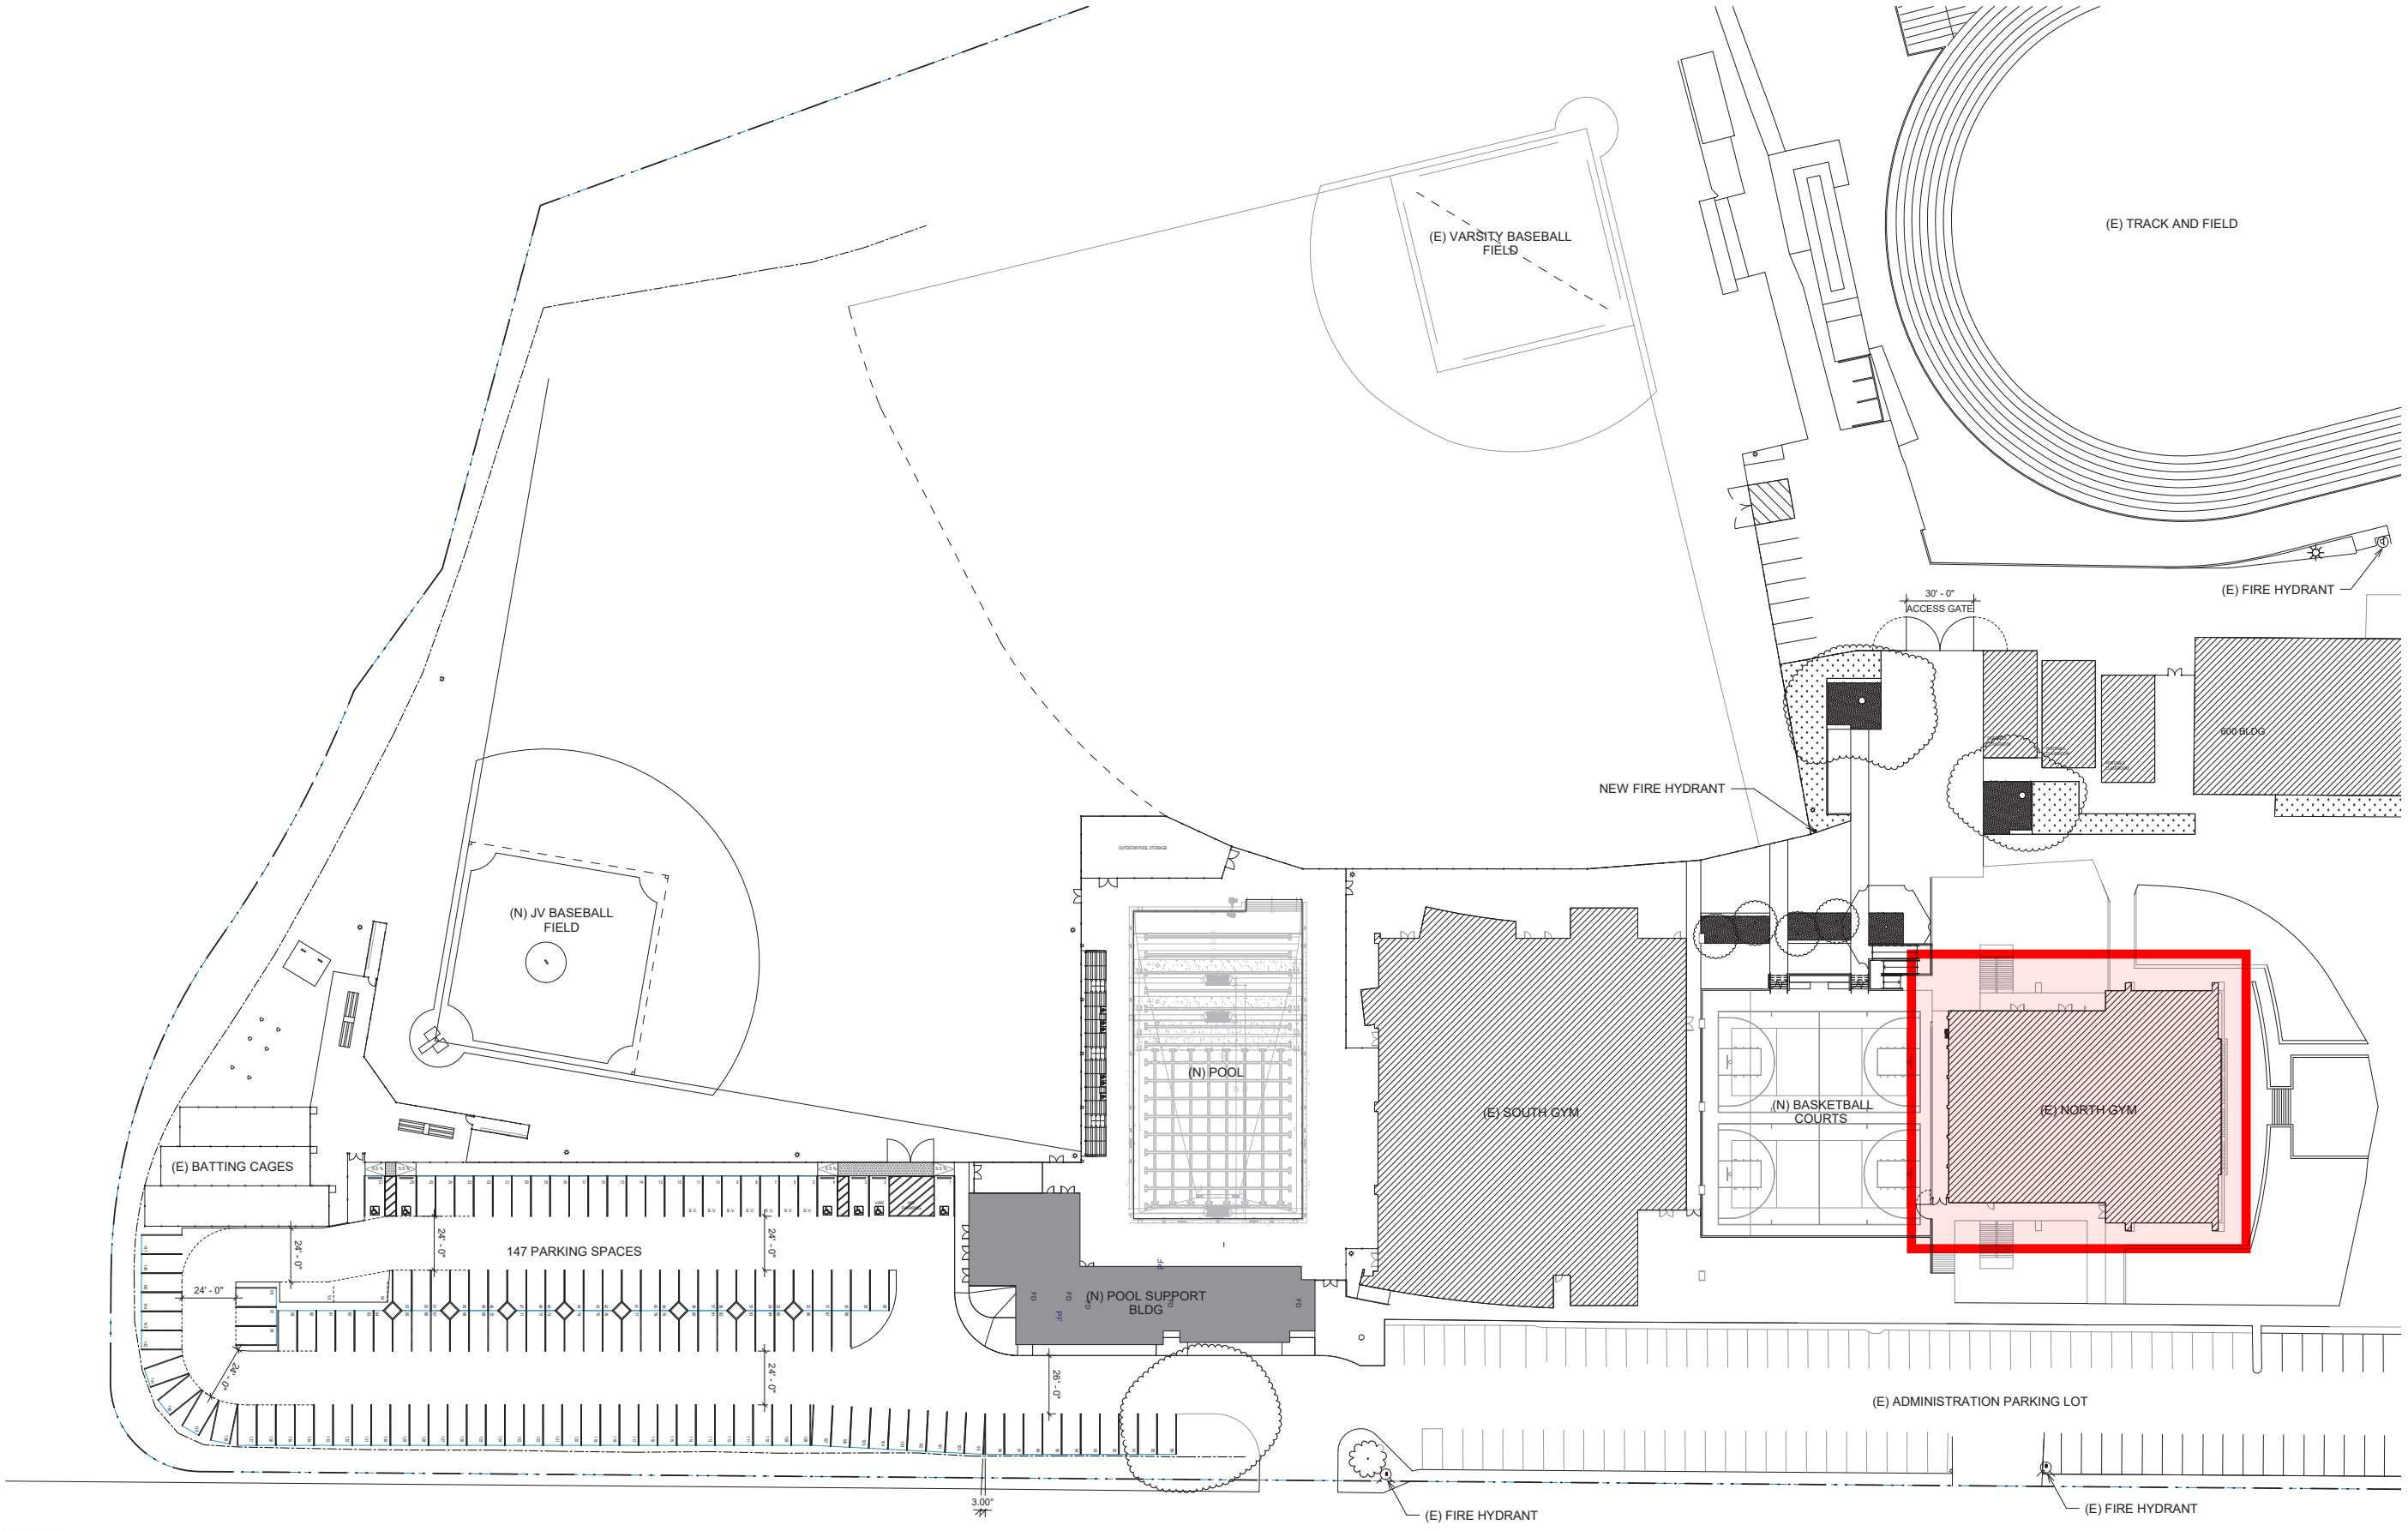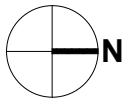


LA CAÑADA HIGH SCHOOL NEW OUTDOOR POOL AND SOUTH CAMPUS IMPROVEMENTS

LA CAÑADA UNIFIED SCHOOL DISTRICT


GGA ARCHITECTS | AQUATIC DESIGN GROUP | kpff | BUDLONG & ASSOCIATES, INC. MEP CONSULTING ENGINEERS | EPTDESIGN

90% CD SUBMITTAL 05.14.2020


ACCESSIBILITY UPGRADES - NORTH GYM

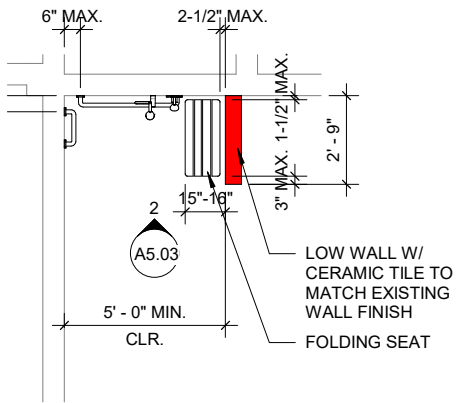


NORTH GYM GIRL SHOWER

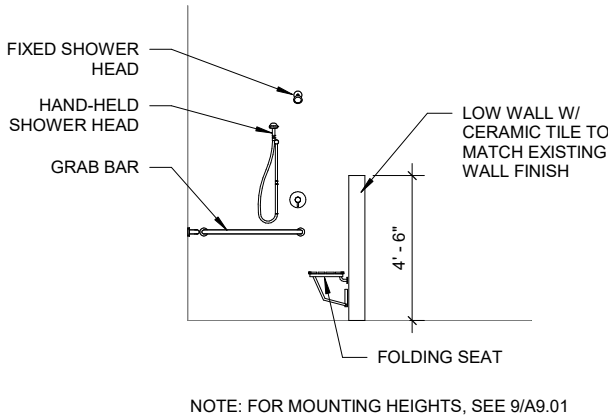

GIRL SHOWER ELEVATION

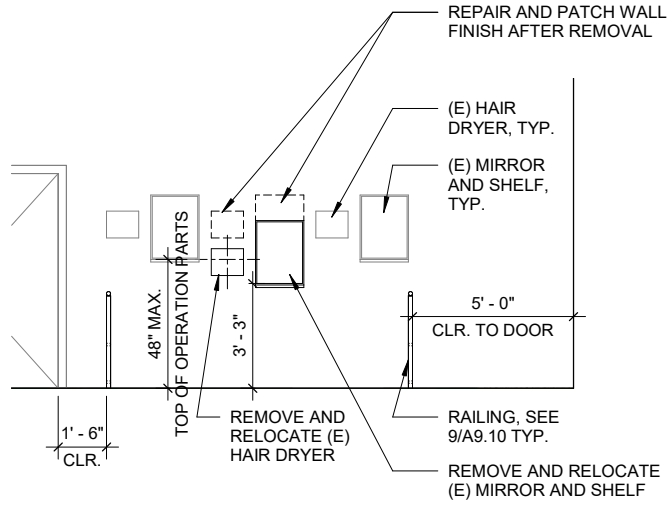

GIRLS LOCKER ELEVATION

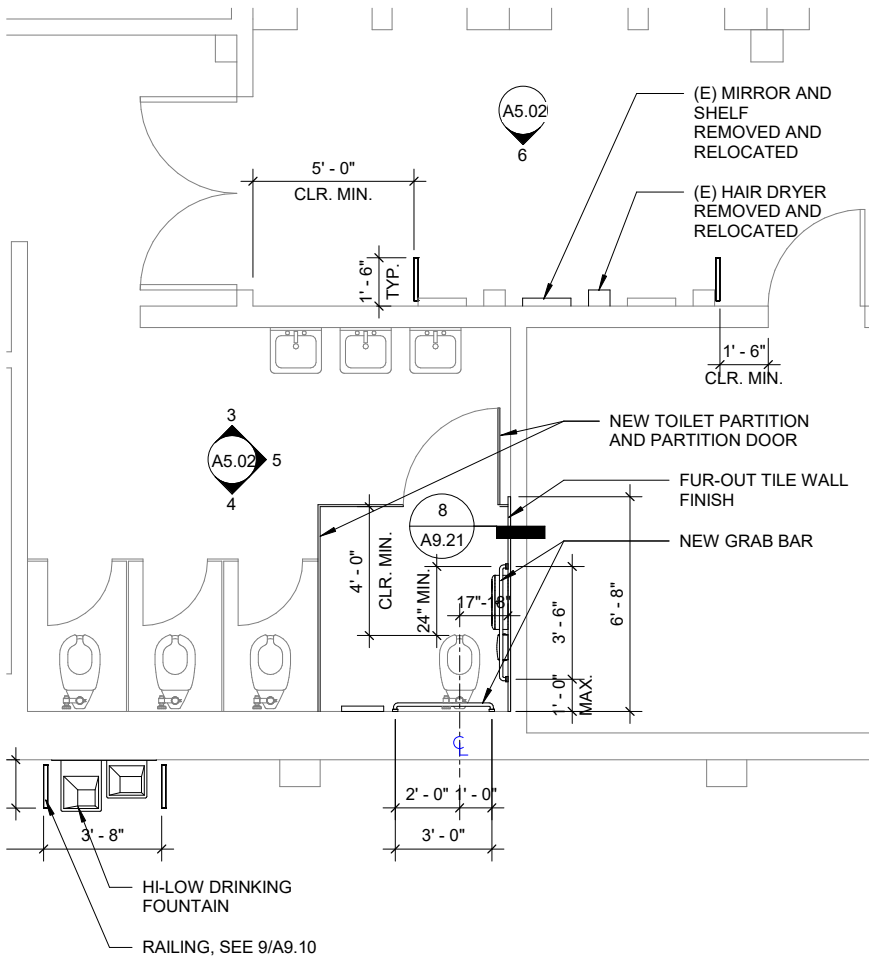

NORTH GYM GIRLS TOILET FLOOR PLAN



LA CAÑADA HIGH SCHOOL NEW OUTDOOR POOL AND SOUTH CAMPUS IMPROVEMENTS

LA CAÑADA UNIFIED SCHOOL DISTRICT

90% CD SUBMITTAL 05.14.2020