



# NEW CLASSROOM PROJECTS

---





Governing Board Presentation

August 17, 2017

# K-8 School




# K-8 School

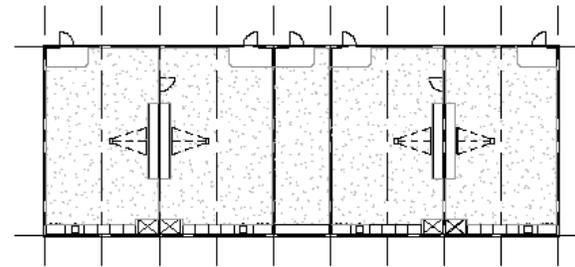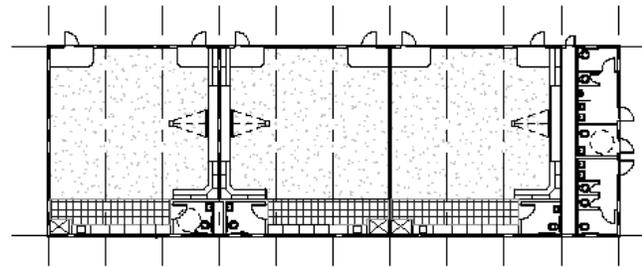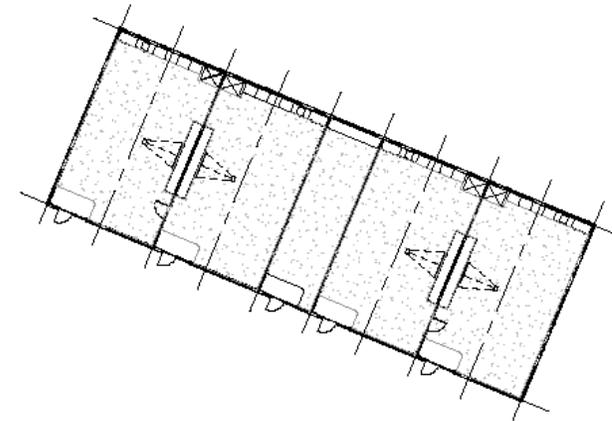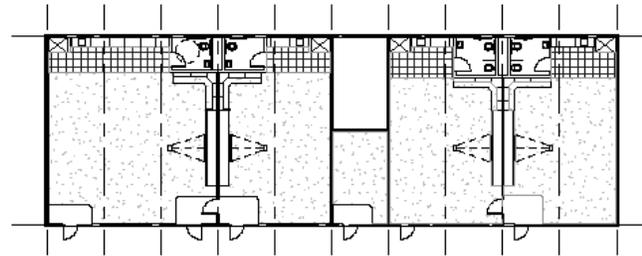

# K-8 School





# Monroe

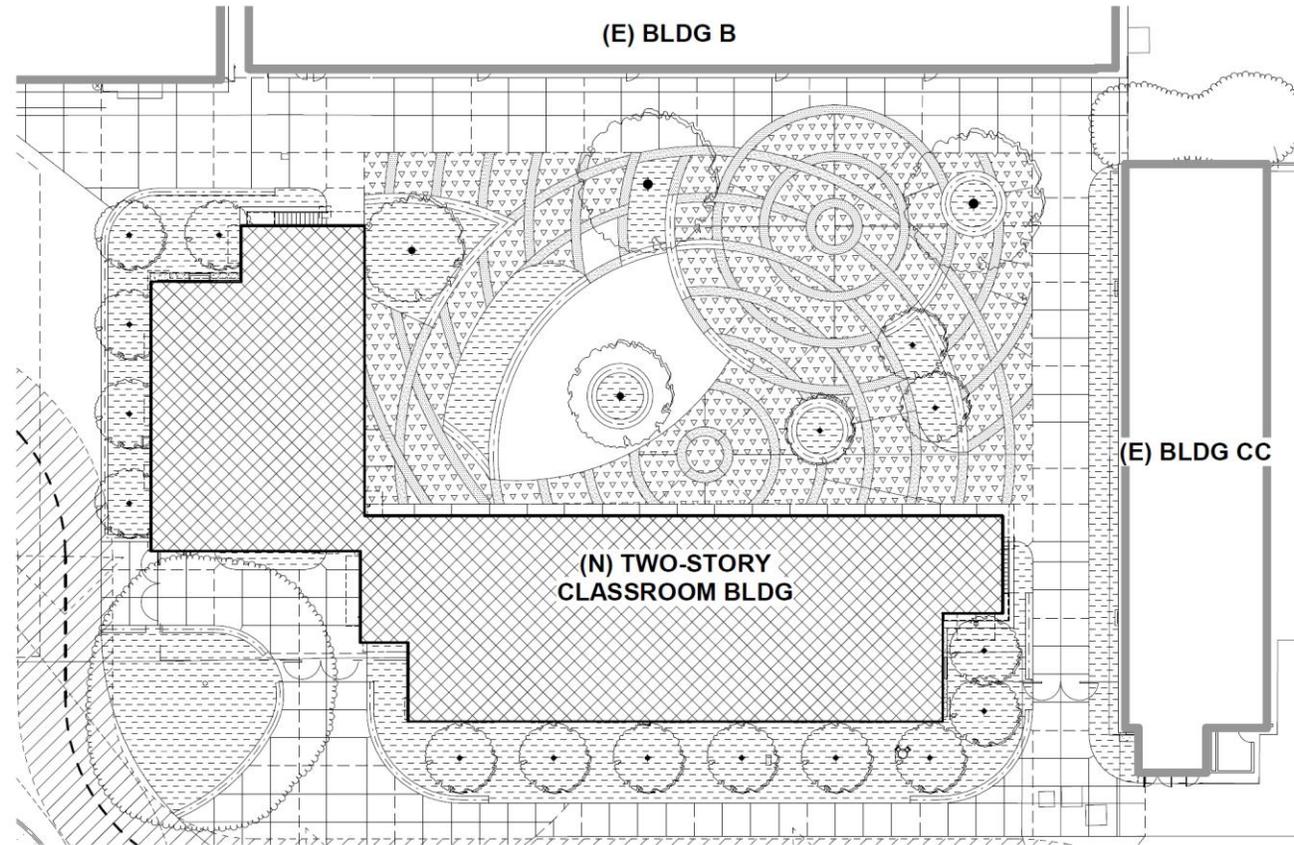

## MONROE M.S. NEW 2-STORY CLASSROOM BUILDING

CAMPBELL UNION SCHOOL DISTRICT  
SCHEMATIC SITE PLAN - NOT TO SCALE  
8/11/2017 11:48:14 AM

# Monroe

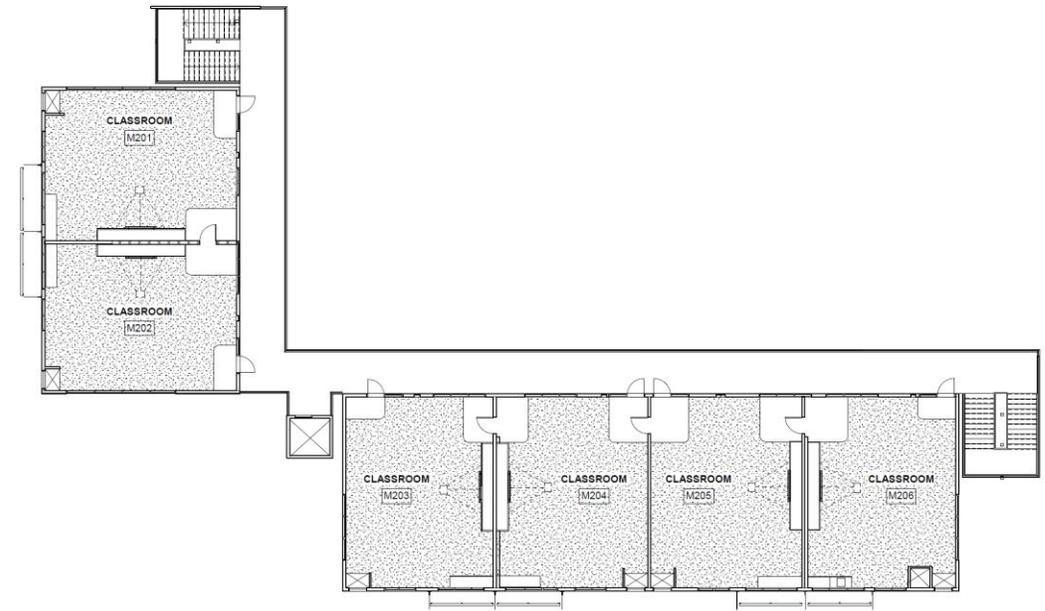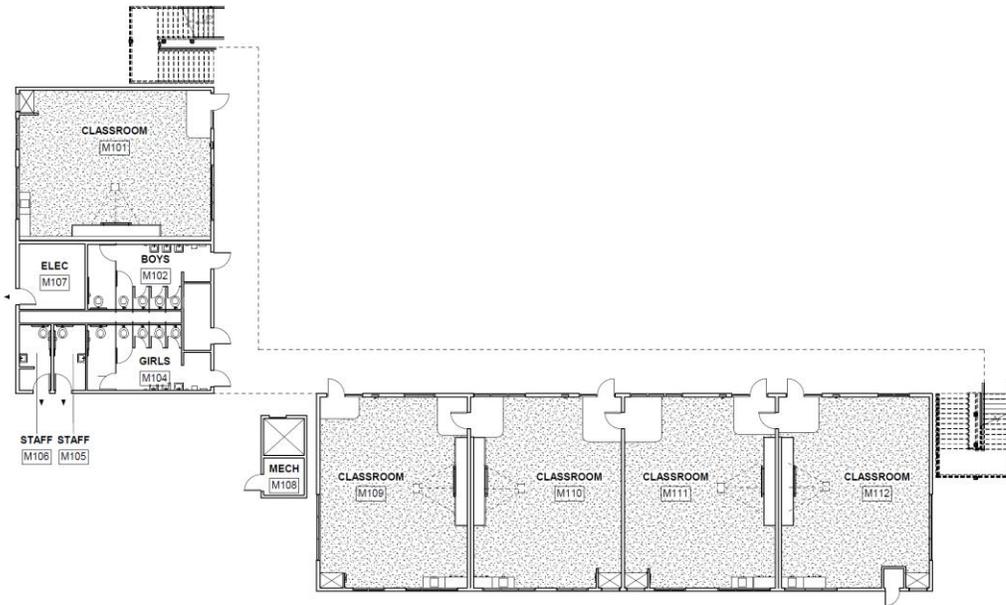

MONROE M.S. NEW 2-STORY CLASSROOM BUILDING

CAMPBELL UNION SCHOOL DISTRICT  
SCHEMATIC FIRST FLOOR PLAN - NOT TO SCALE  
8/11/2017 11:48:14 AM


MONROE M.S. NEW 2-STORY CLASSROOM BUILDING

CAMPBELL UNION SCHOOL DISTRICT  
SCHEMATIC SECOND FLOOR PLAN - NOT TO SCALE  
8/11/2017 11:48:14 AM

# Monroe




# Rolling Hills

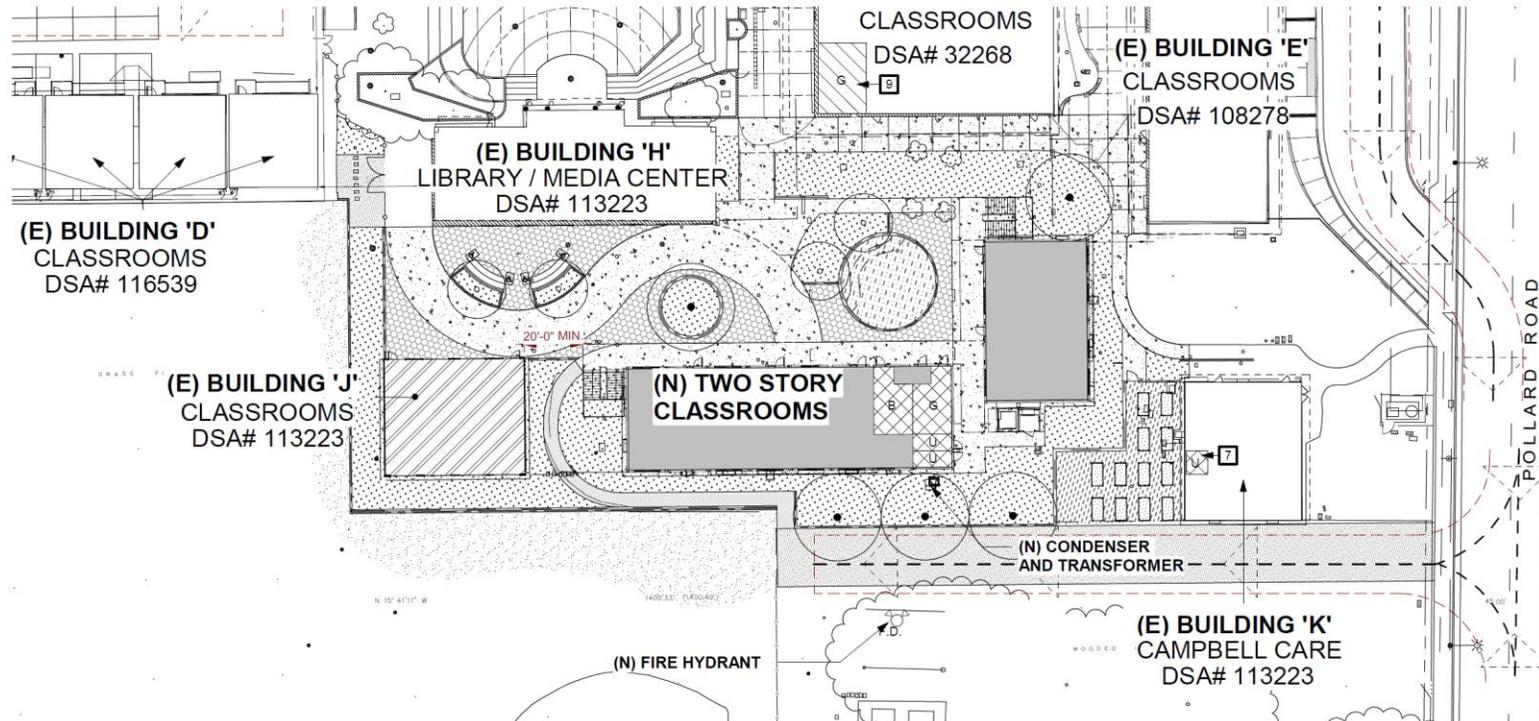

## ROLLING HILL M.S. NEW 2-STORY CLASSROOM


CAMPBELL UNION SCHOOL DISTRICT  
 SCHEMATIC SITE PLAN - NOT TO SCALE  
 08/11/2017

# Rolling Hills

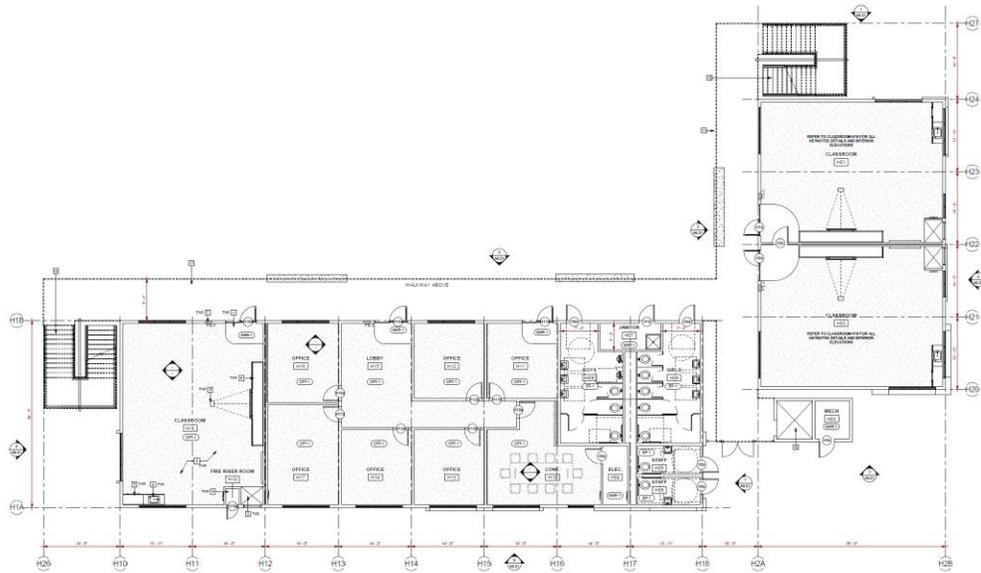

ROLLING HILL M.S. NEW 2-STORY CLASSROOM

CAMPBELL UNION SCHOOL DISTRICT  
 SCHEMATIC FLOOR PLAN - 1ST FLOOR - NOT TO SCALE  
 08/11/2017

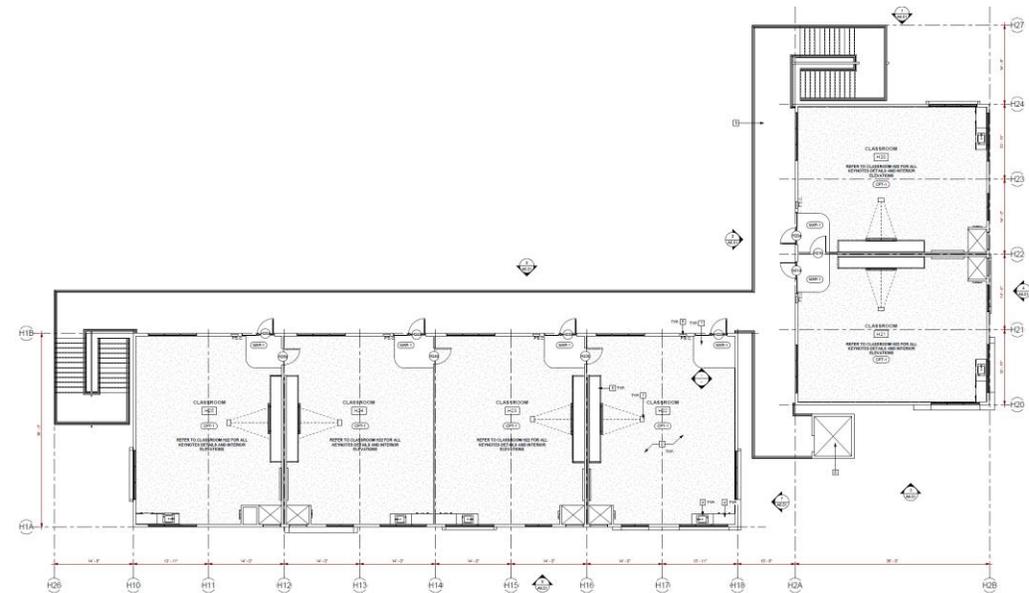

ROLLING HILL M.S. NEW 2-STORY CLASSROOM

CAMPBELL UNION SCHOOL DISTRICT  
 SCHEMATIC FLOOR PLAN - 2ND FLOOR - NOT TO SCALE  
 08/11/2017



# Rolling Hills

