


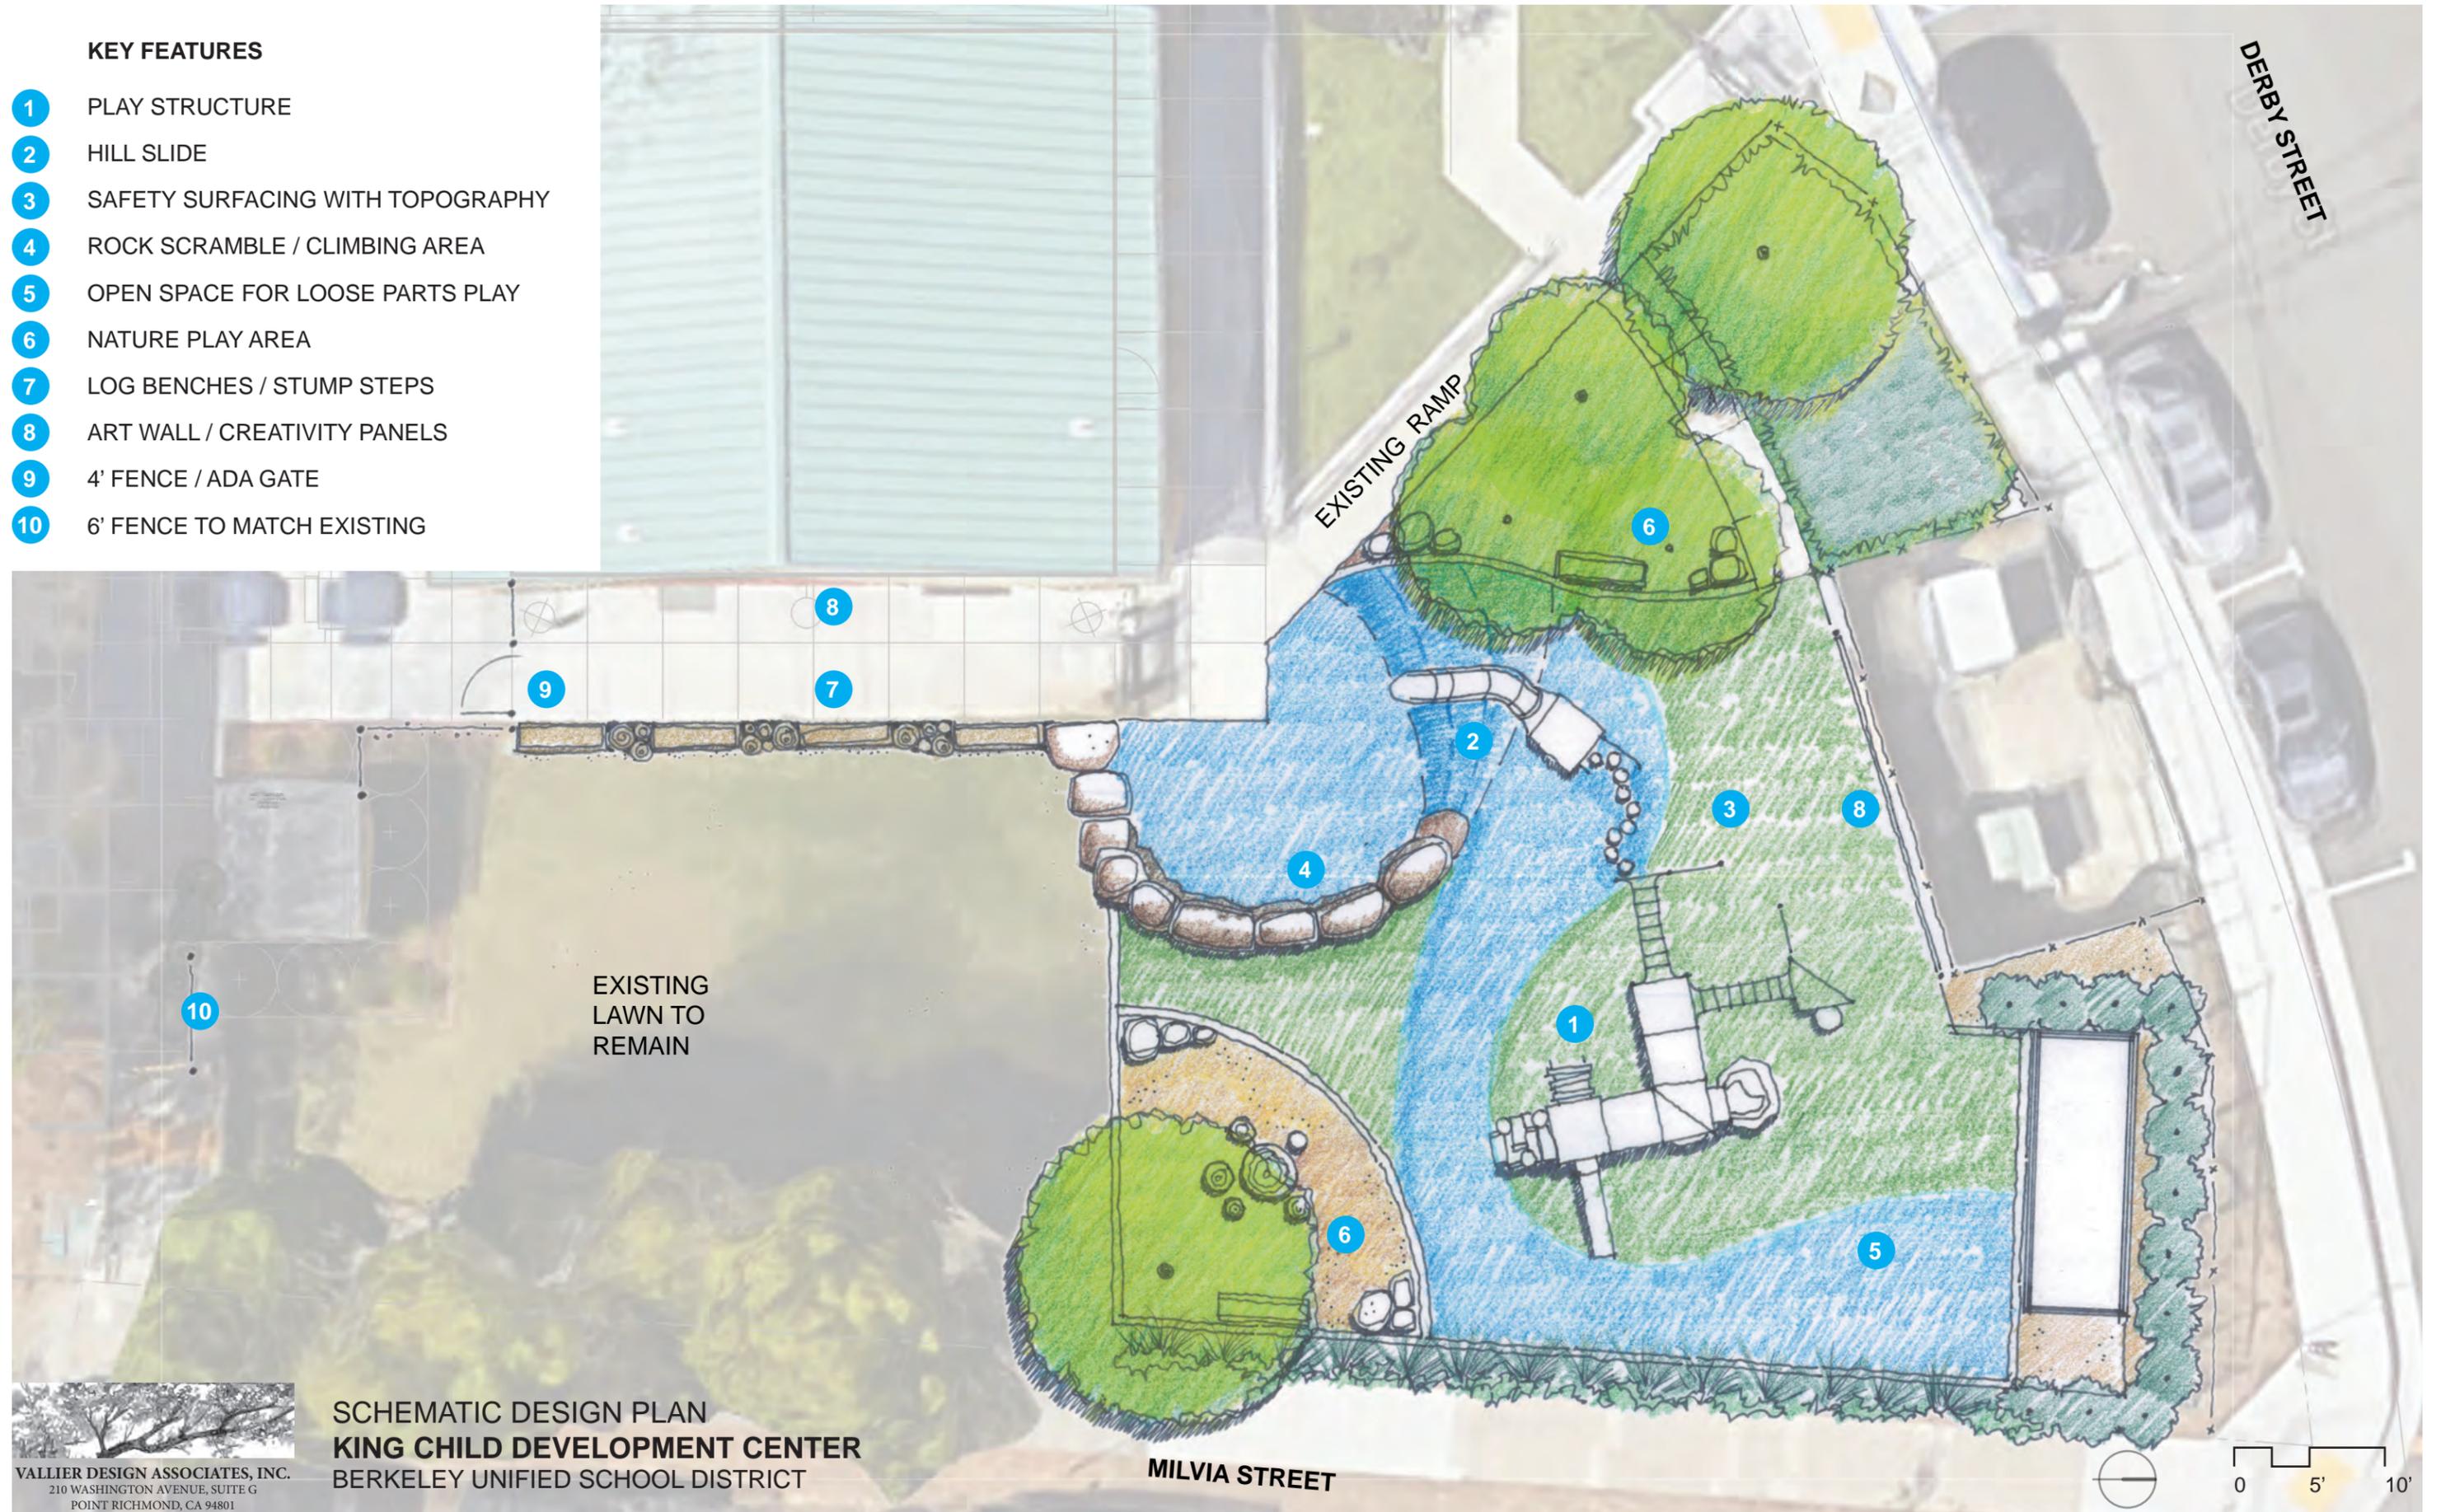
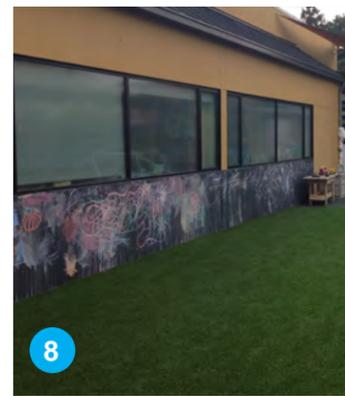


KEY FEATURES

- 1 PLAY STRUCTURE
- 2 HILL SLIDE
- 3 SAFETY SURFACING WITH TOPOGRAPHY
- 4 ROCK SCRAMBLE / CLIMBING AREA
- 5 OPEN SPACE FOR LOOSE PARTS PLAY
- 6 NATURE PLAY AREA
- 7 LOG BENCHES / STUMP STEPS
- 8 ART WALL / CREATIVITY PANELS
- 9 4' FENCE / ADA GATE
- 10 6' FENCE TO MATCH EXISTING

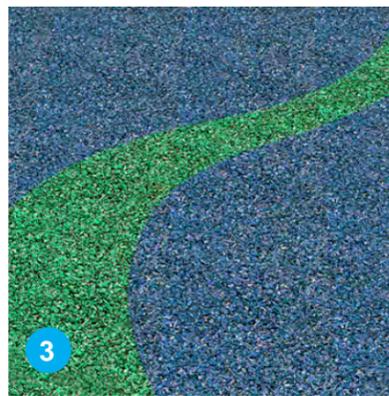

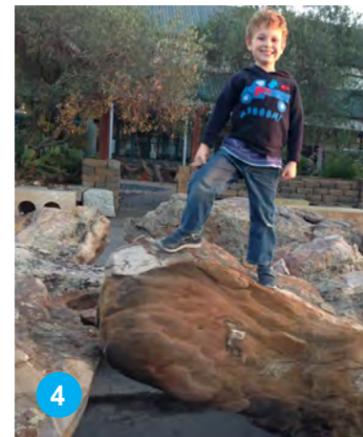


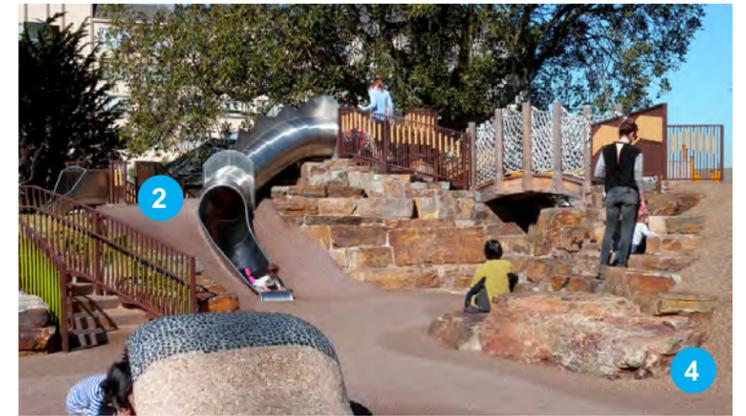


PLAY STRUCTURE LOOKING NORTH
ROSS RECREATION FOR LANDSCAPE STRUCTURES PLAY EQUIPMENT



PLAY STRUCTURE LOOKING SOUTH
ROSS RECREATION FOR LANDSCAPE STRUCTURES PLAY EQUIPMENT

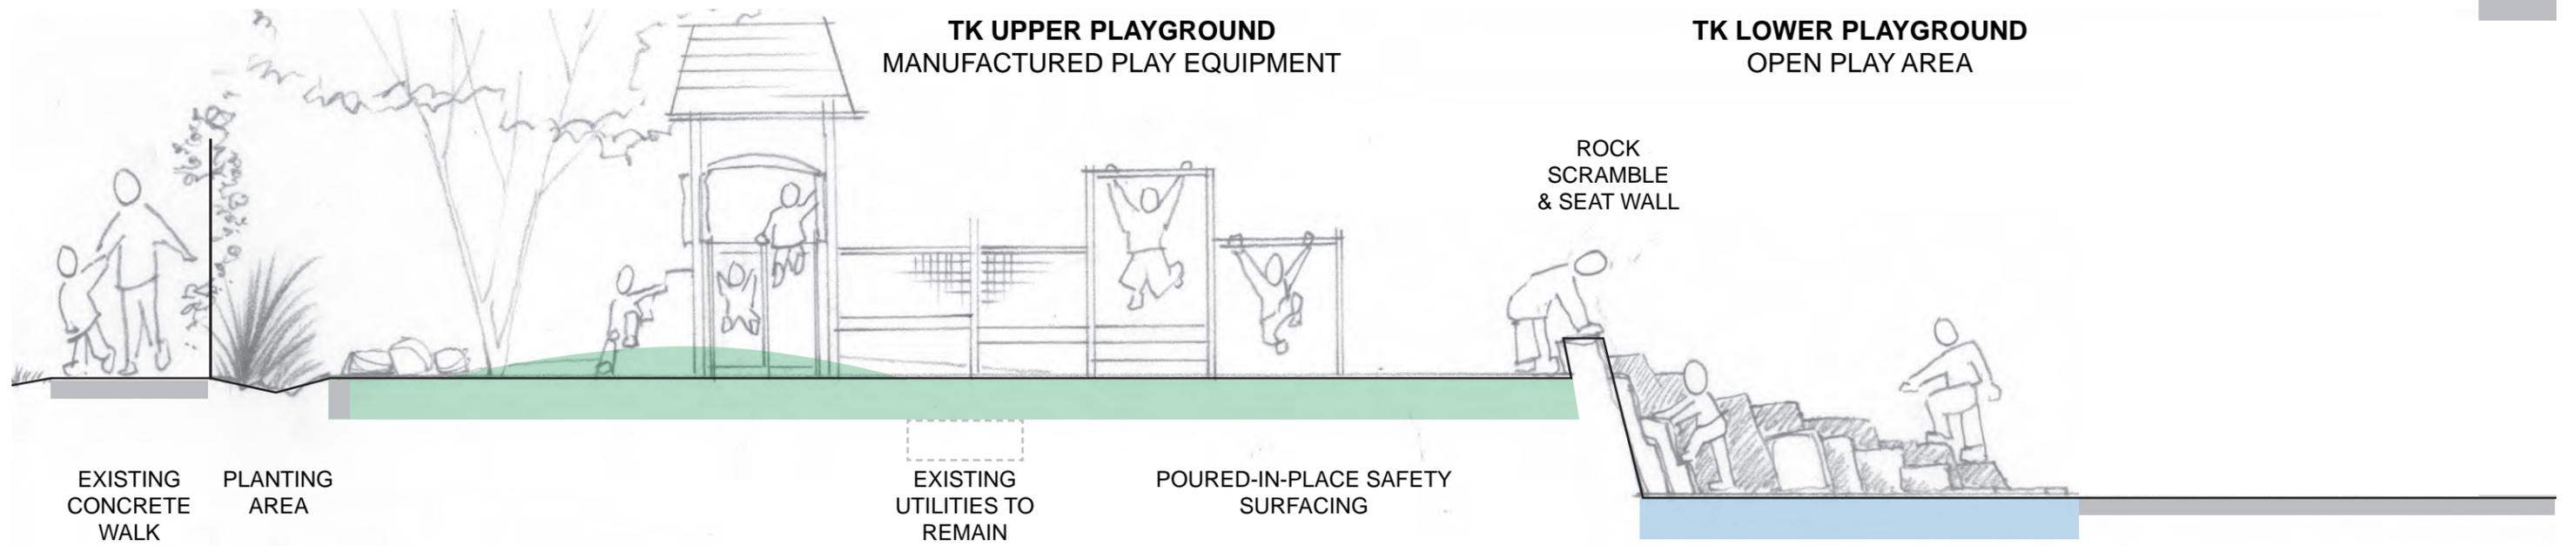

NEW T-K PLAY AREA
SECTION LOOKING SOUTH

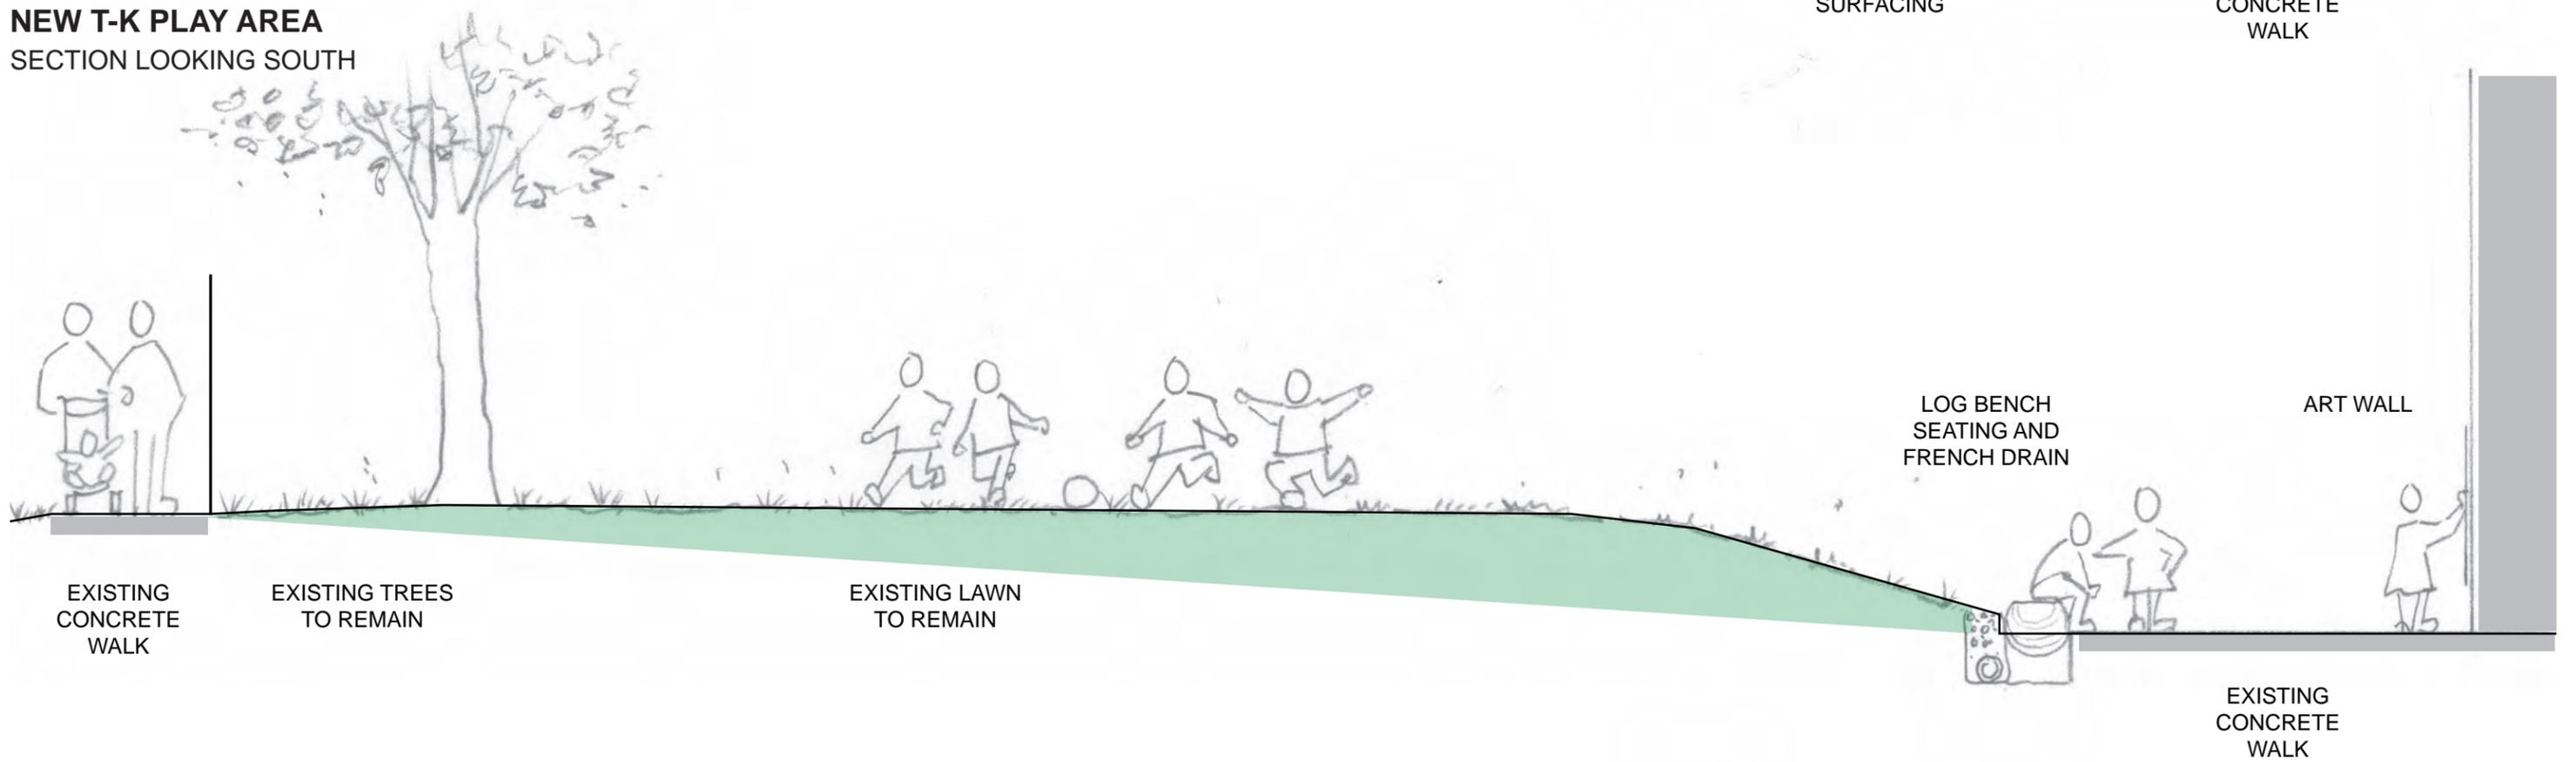

EXISTING LAWN AREA
SECTION LOOKING SOUTH



CROSS SECTIONS (EAST-WEST)
KING CHILD DEVELOPMENT CENTER
BERKELEY UNIFIED SCHOOL DISTRICT

NOVEMBER 2017

