



KEY FEATURES








- 1 PLAY STRUCTURE
- 2 HILL SLIDE
- 3 SAFETY SURFACING WITH TOPOGRAPHY
- 4 ROCK SCRAMBLE / CLIMBING AREA
- 5 OPEN SPACE FOR LOOSE PARTS PLAY
- 6 NATURE PLAY AREA
- 7 LOG BENCHES / STUMP STEPS
- 8 ART WALL / CREATIVITY PANELS
- 9 FENCE / ADA GATES
- 10 FENCE TO MATCH EXISTING

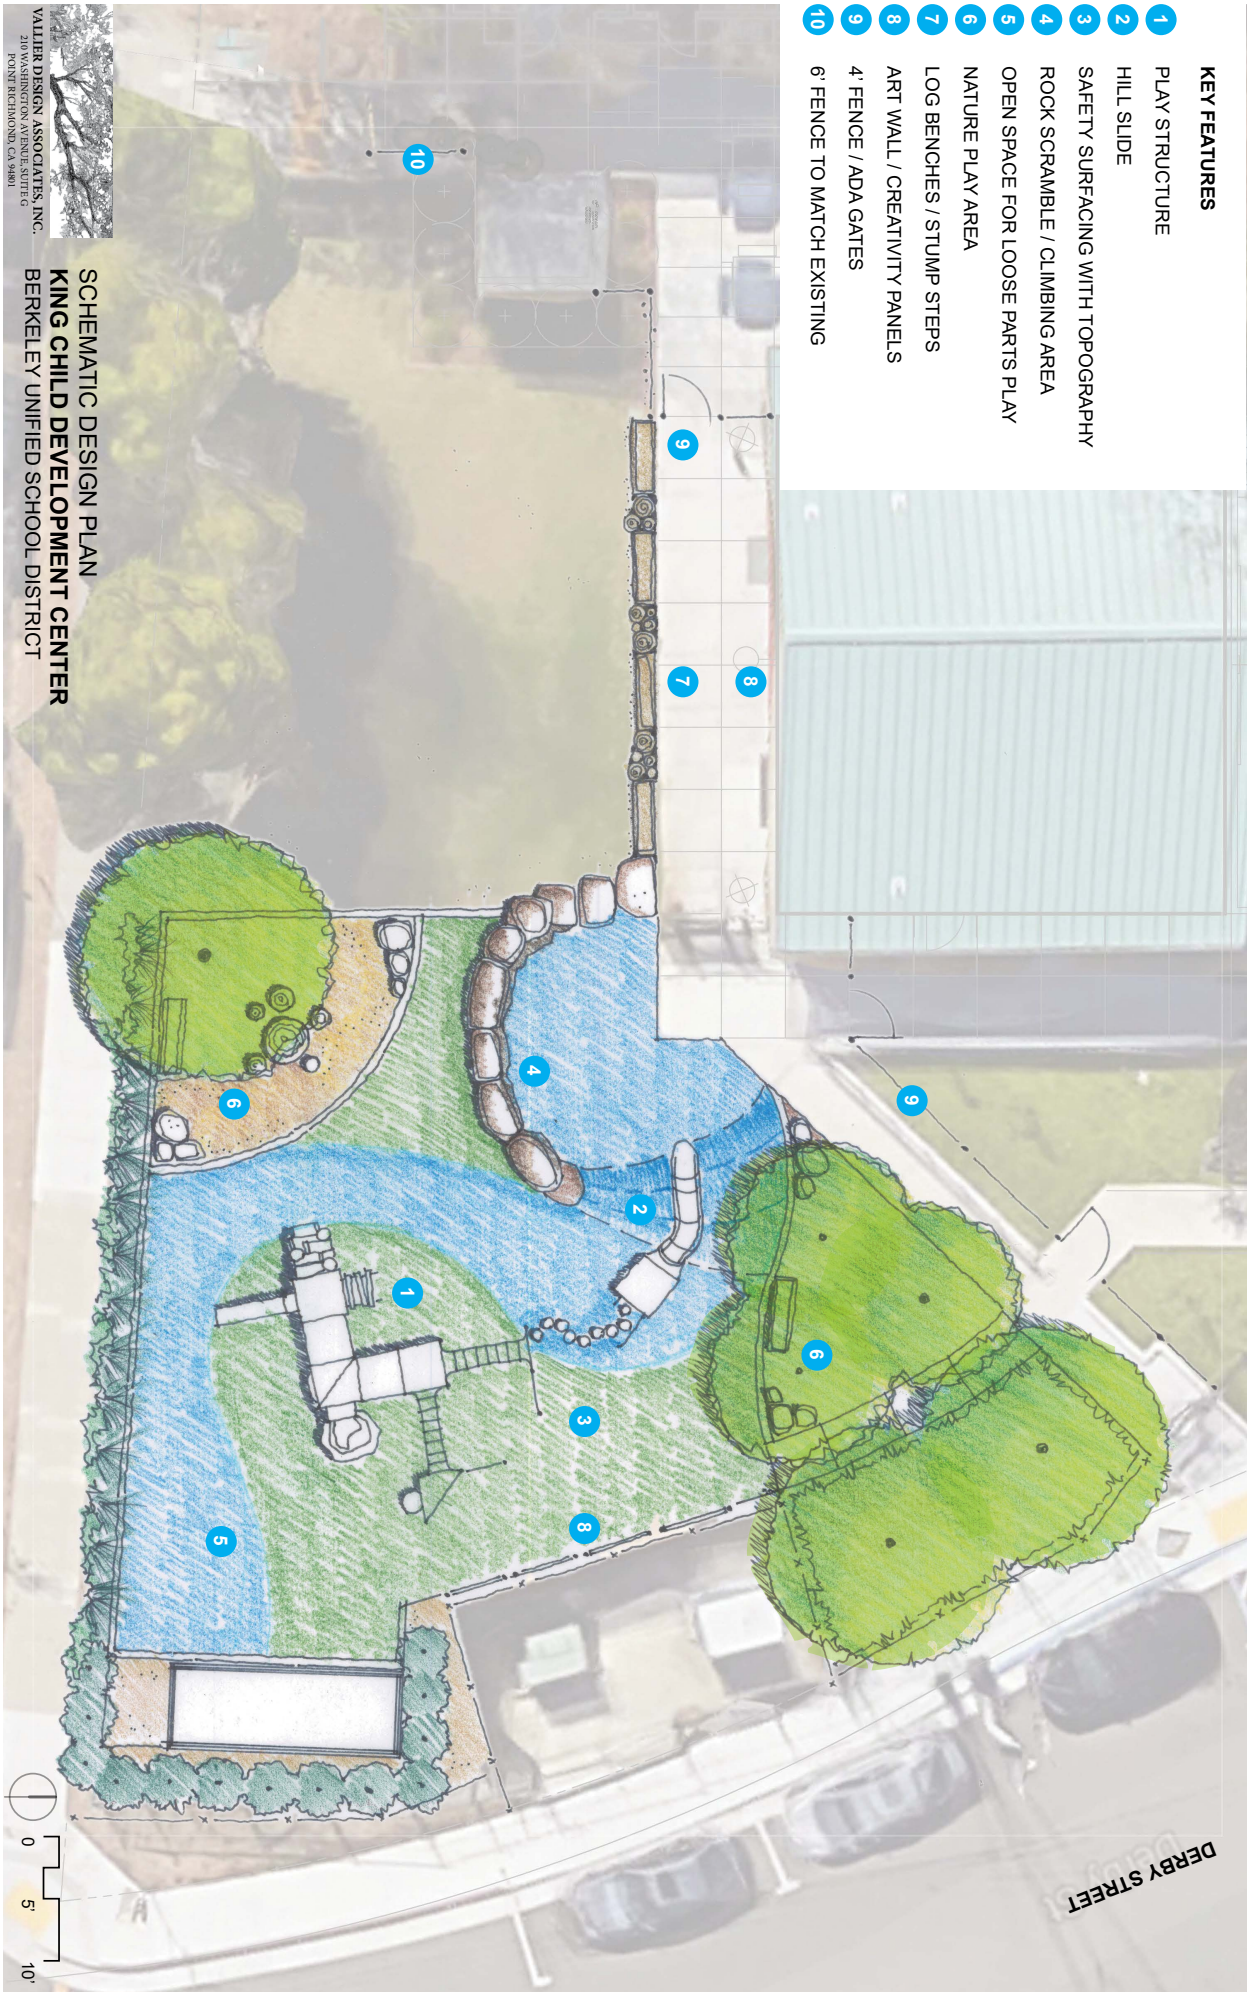

VALLEY DESIGN ASSOCIATES, INC.
210 WASHINGTON AVENUE, SUITE G
POINT RICHMOND, CA 94801

SCHEMATIC DESIGN PLAN
KING CHILD DEVELOPMENT CENTER
BERKELEY UNIFIED SCHOOL DISTRICT

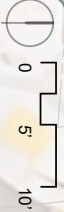

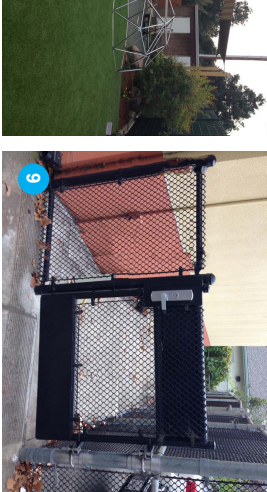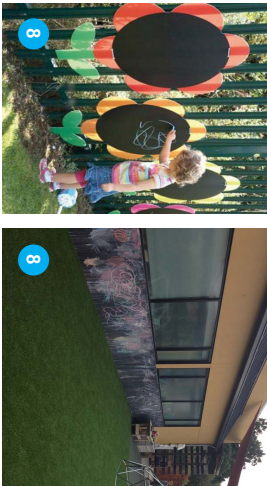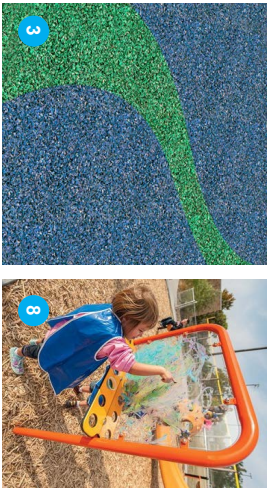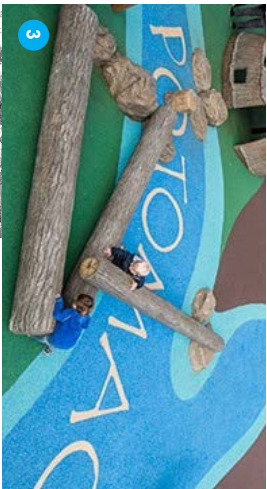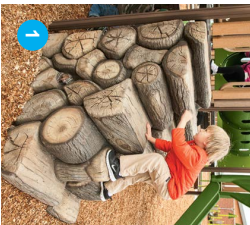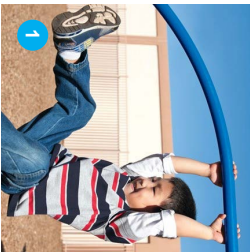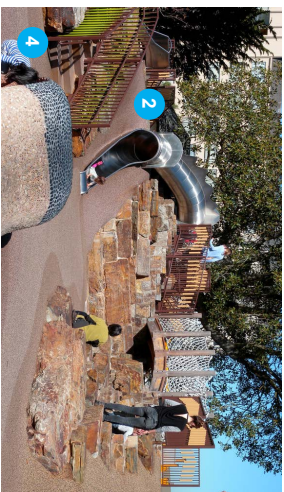


VALLER DESIGN ASSOCIATES, INC.
210 WASHINGTON AVENUE, SUITE G
POINT RICHMOND, CA 94801

DESIGN DETAILING / PRECEDENCE IMAGES KING CHILD DEVELOPMENT CENTER BERKELEY UNIFIED SCHOOL DISTRICT

NOVEMBER 2017



PLAY STRUCTURE LOOKING NORTH
ROSS RECREATION FOR LANDSCAPE STRUCTURES PLAY EQUIPMENT

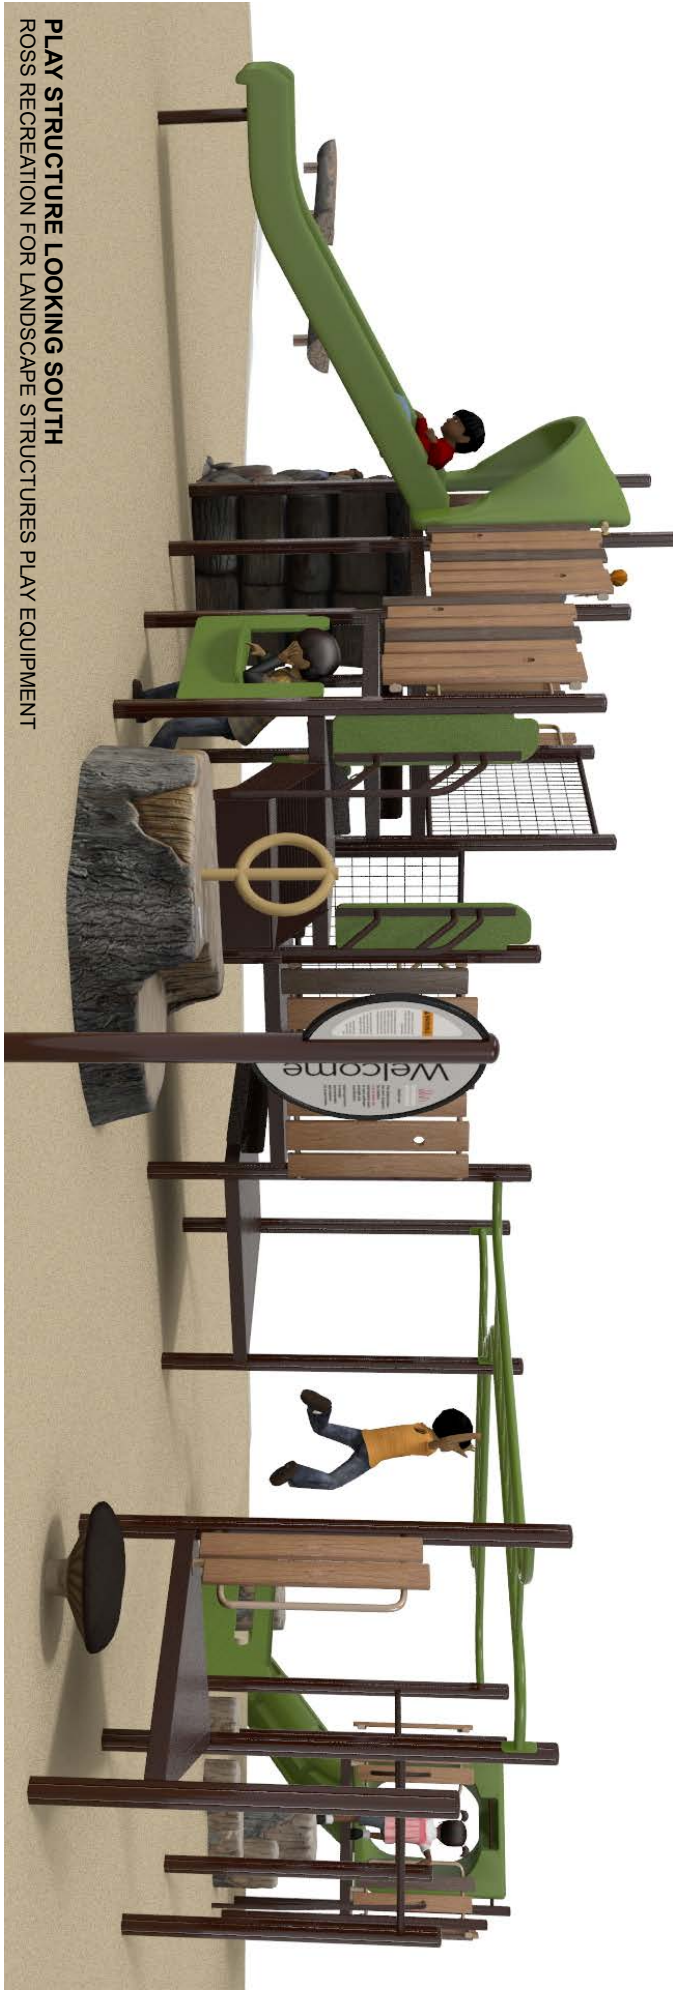

PLAY STRUCTURE LOOKING SOUTH
ROSS RECREATION FOR LANDSCAPE STRUCTURES PLAY EQUIPMENT

TK UPPER PLAYGROUND MANUFACTURED PLAY EQUIPMENT

TK LOWER PLAYGROUND OPEN PLAY AREA

ROCK
SCRAMBLE
& SEAT WALL

EXISTING
CONCRETE
WALK

PLANTING
AREA

EXISTING
UTILITIES TO
REMAIN

POURED-IN-PLACE SAFETY
SURFACING

POURED-IN-PLACE SAFETY
SURFACING

EXISTING
CONCRETE
WALK

NEW T-K PLAY AREA SECTION LOOKING SOUTH

EXISTING
CONCRETE
WALK

EXISTING TREES
TO REMAIN

EXISTING LAWN
TO REMAIN

LOG BENCH
SEATING AND
FRENCH DRAIN

ART WALL

EXISTING
CONCRETE
WALK

EXISTING LAWN AREA SECTION LOOKING SOUTH



VALLIER DESIGN ASSOCIATES, INC.
210 WASHINGTON AVENUE, SUITE G
POINT RICHMOND, CA 94801

CROSS SECTIONS (EAST-WEST) KING CHILD DEVELOPMENT CENTER BERKELEY UNIFIED SCHOOL DISTRICT