


GROUND LEVEL PARKING - NO TENNIS DECK

Berkeley High School

Berkeley, CA

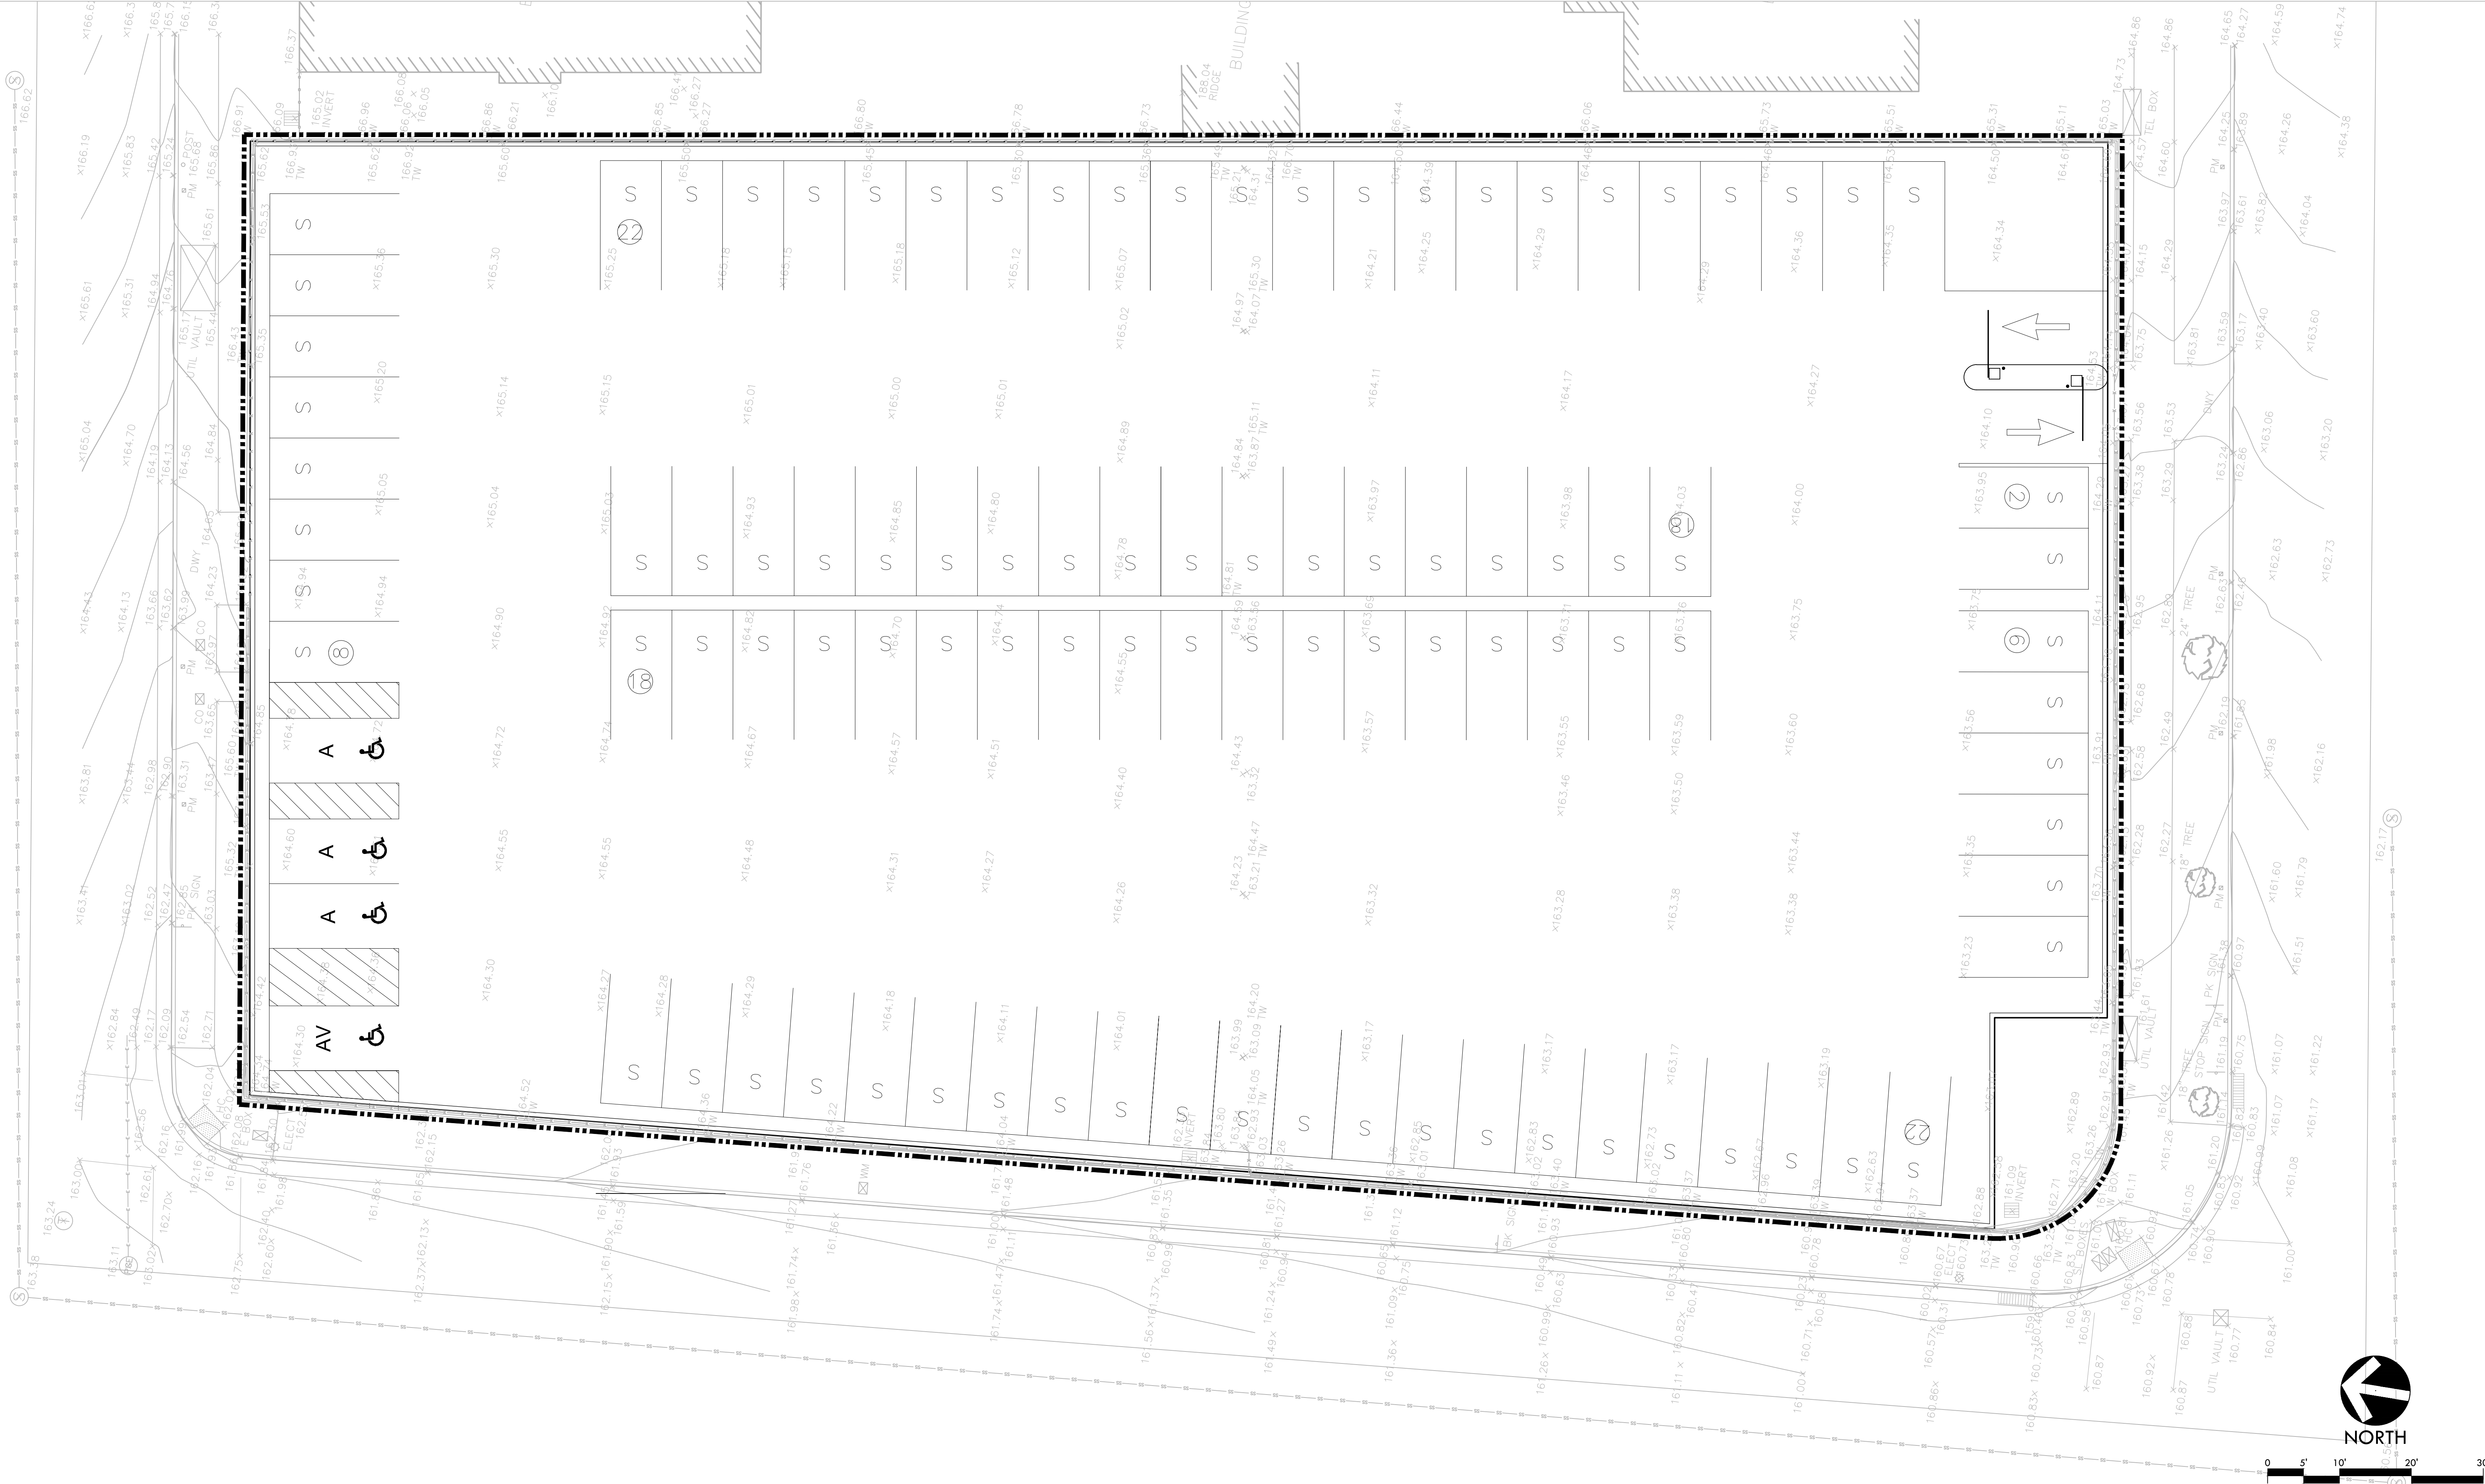

TOPDECK TENNIS CONCEPT - GROUND LEVEL PARKING

Berkeley High School


Berkeley, CA

163.24 (S) 163.18 163.04 162.84 162.64 156.24

162.17 (S)




BANCROFT WAY

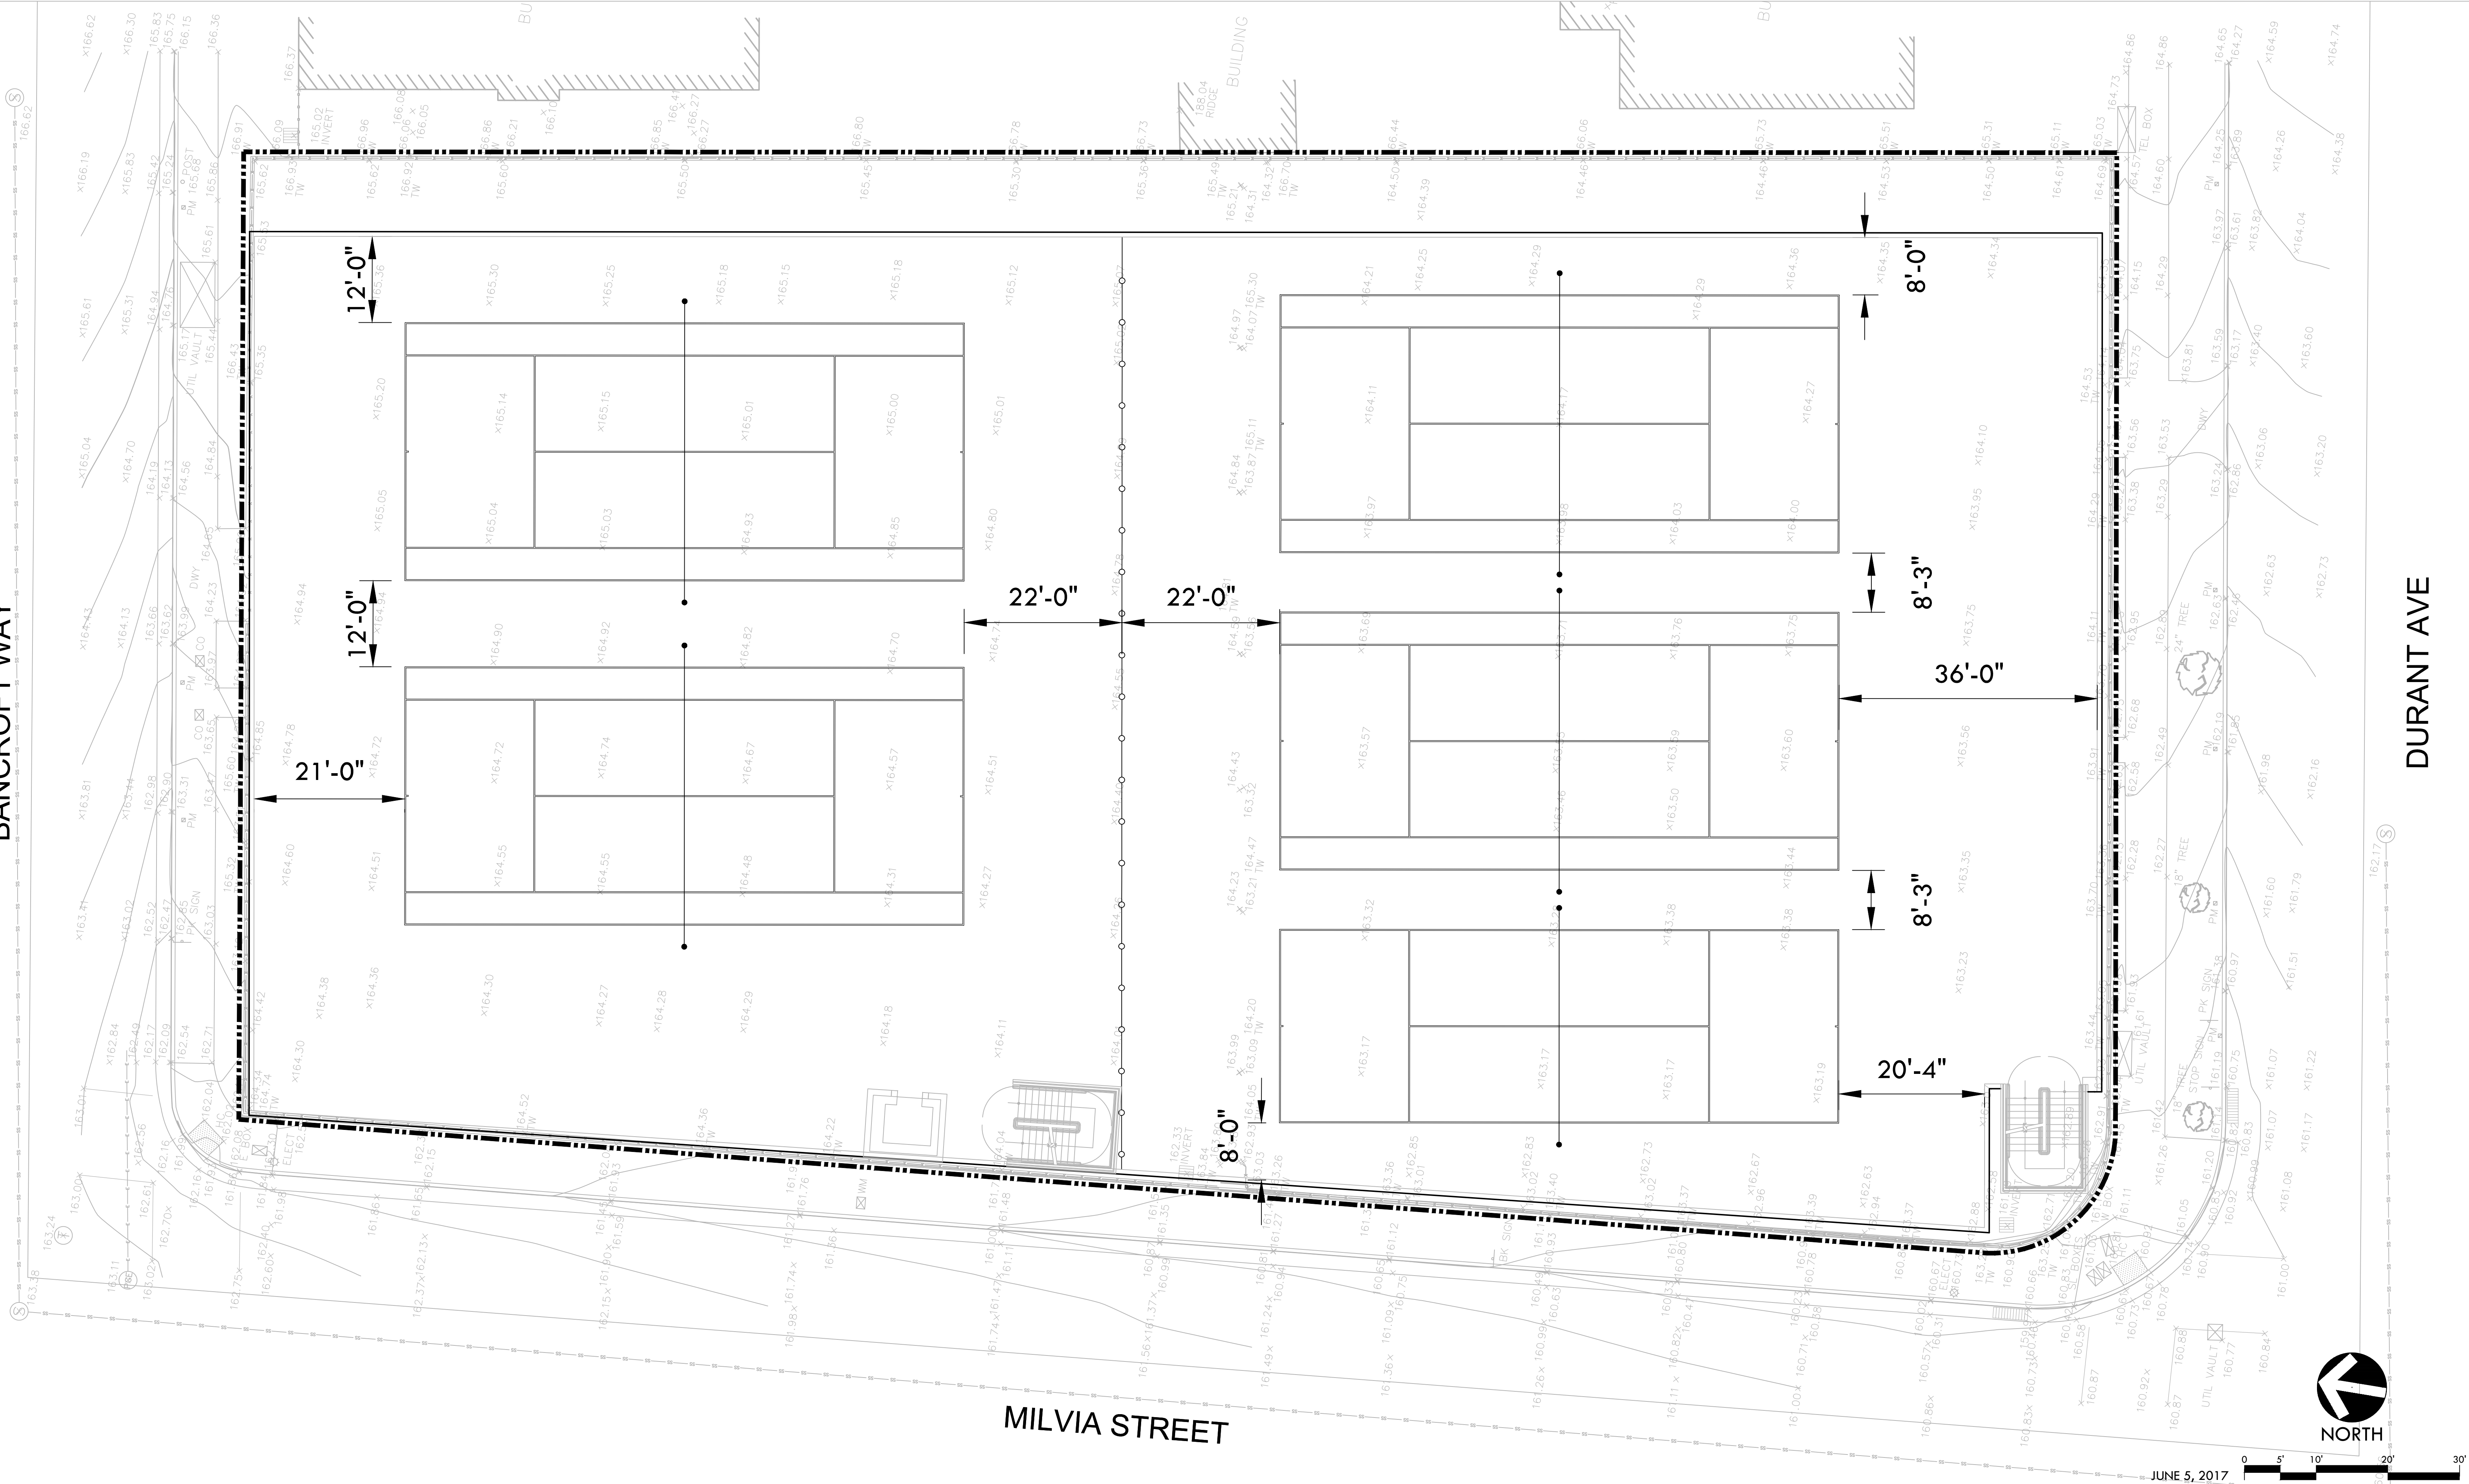


DURANT AVE


MILVIA STREET

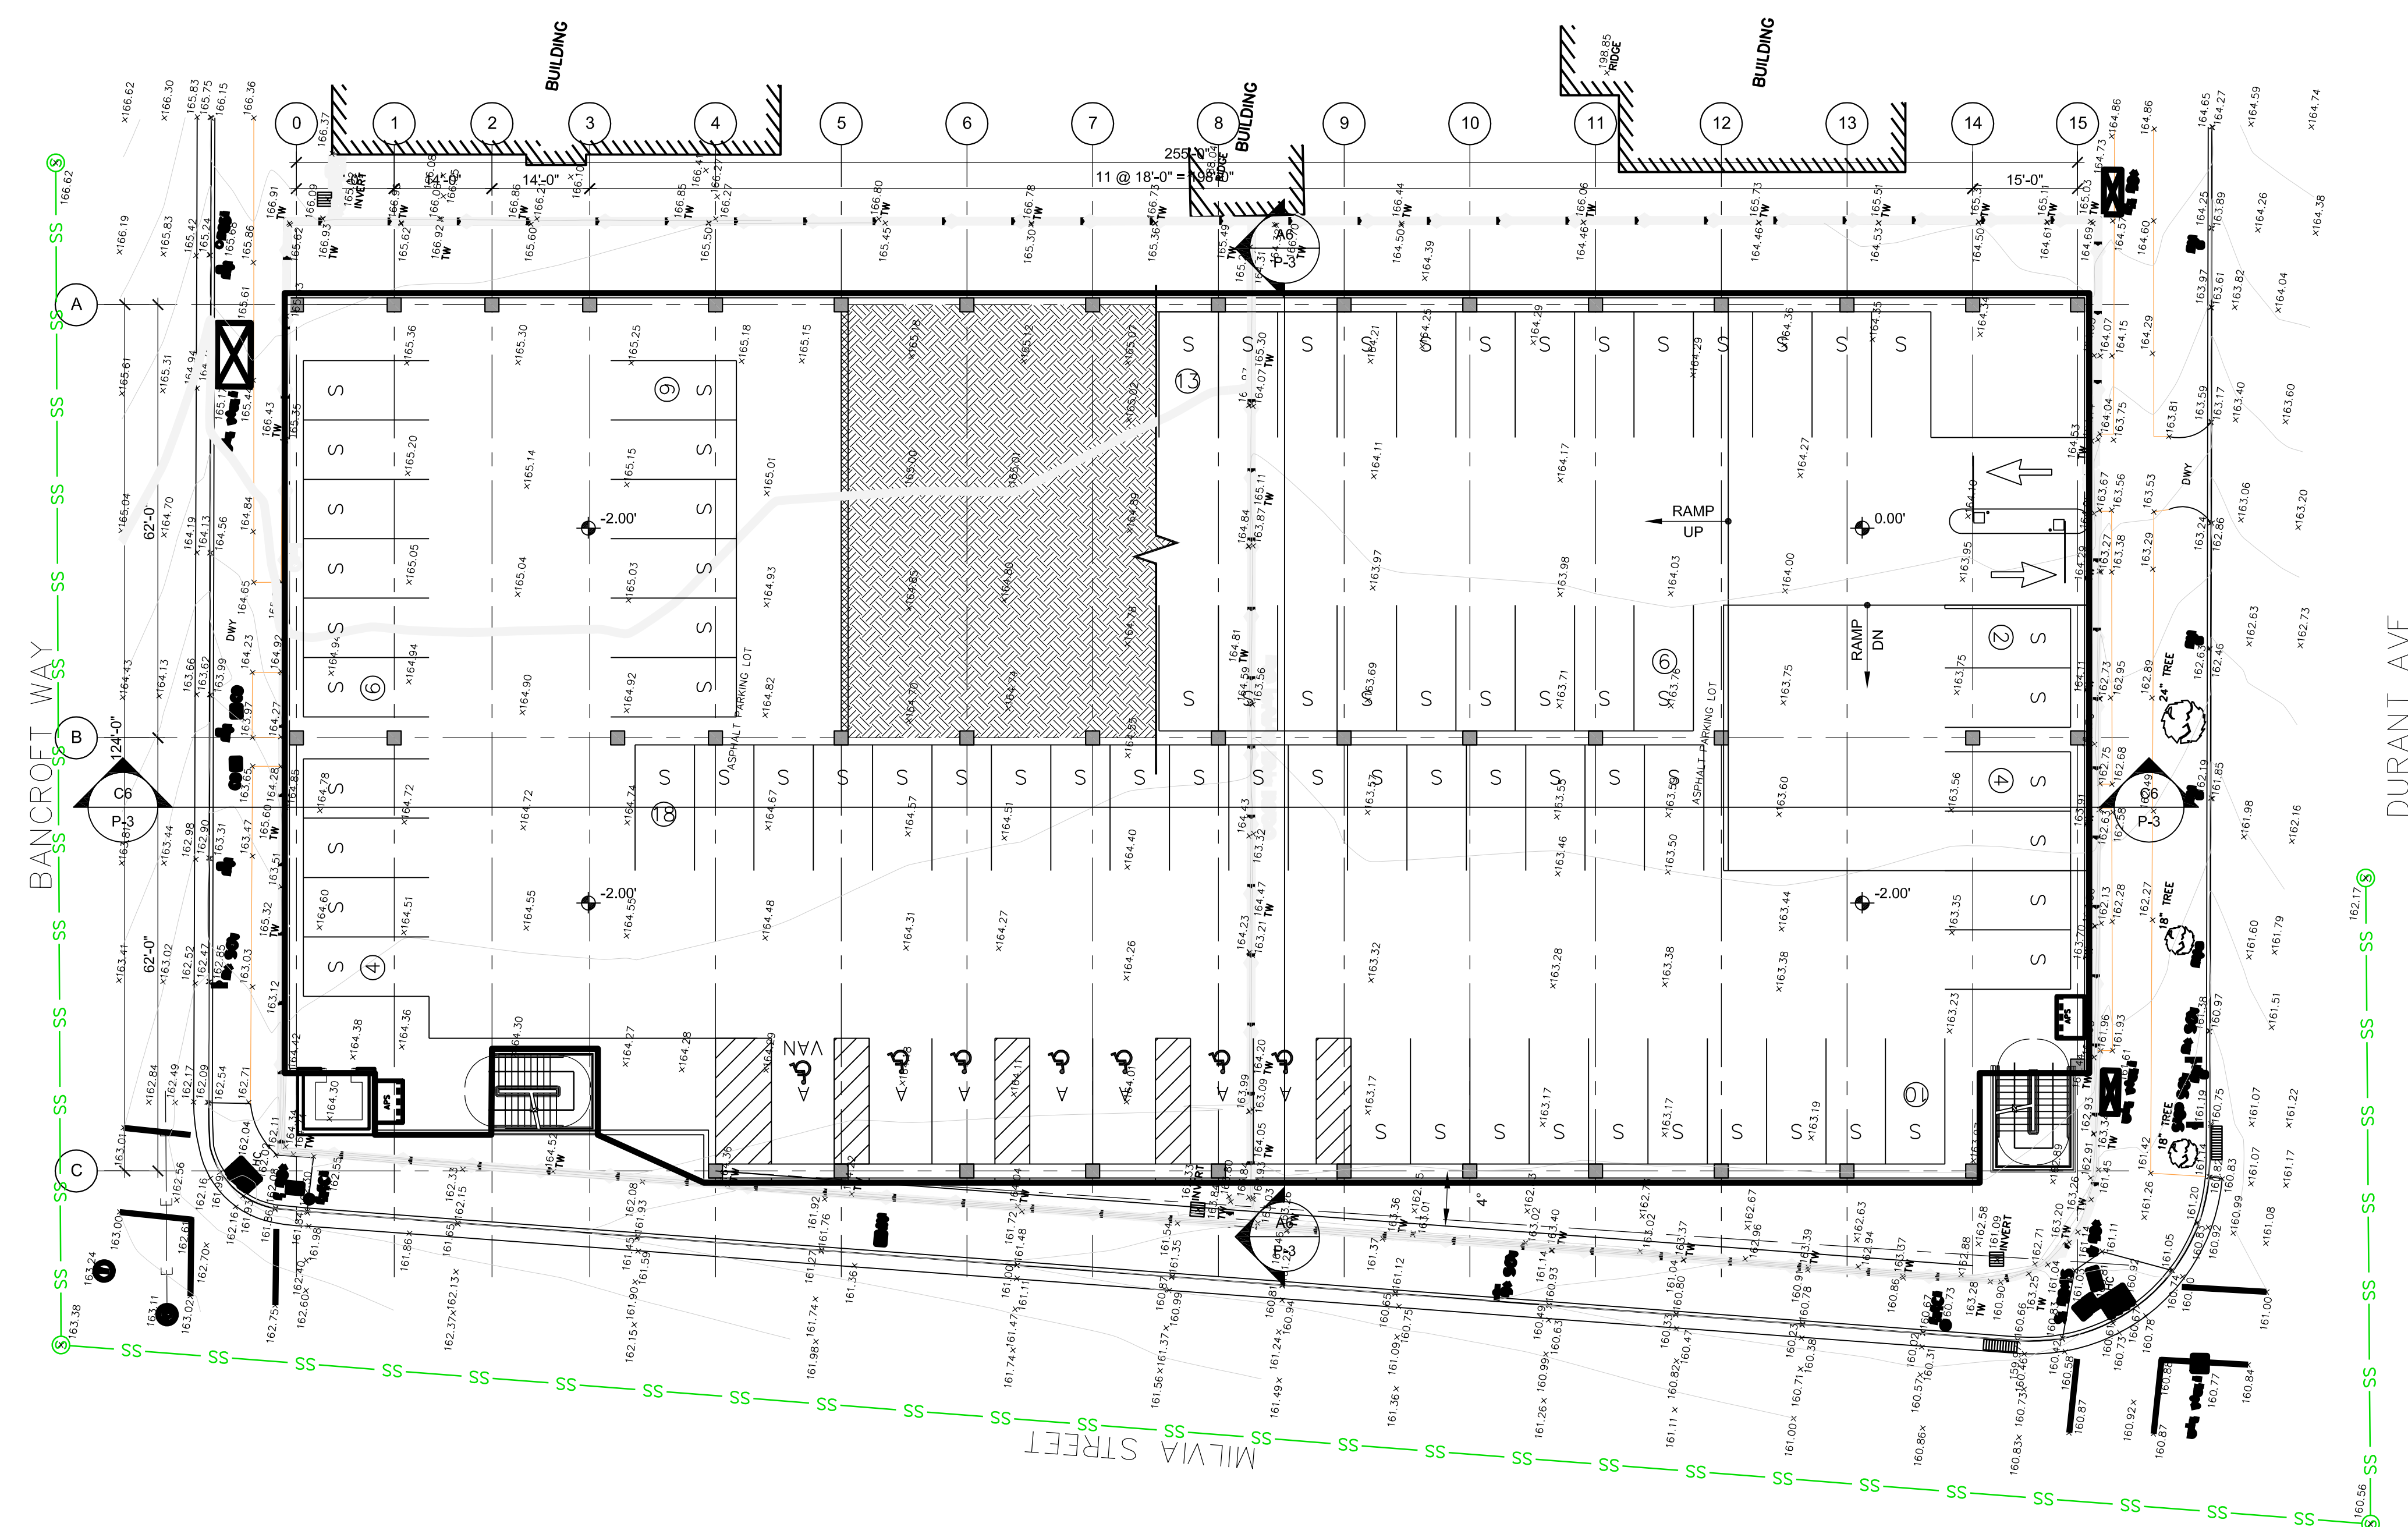

GROUND LEVEL

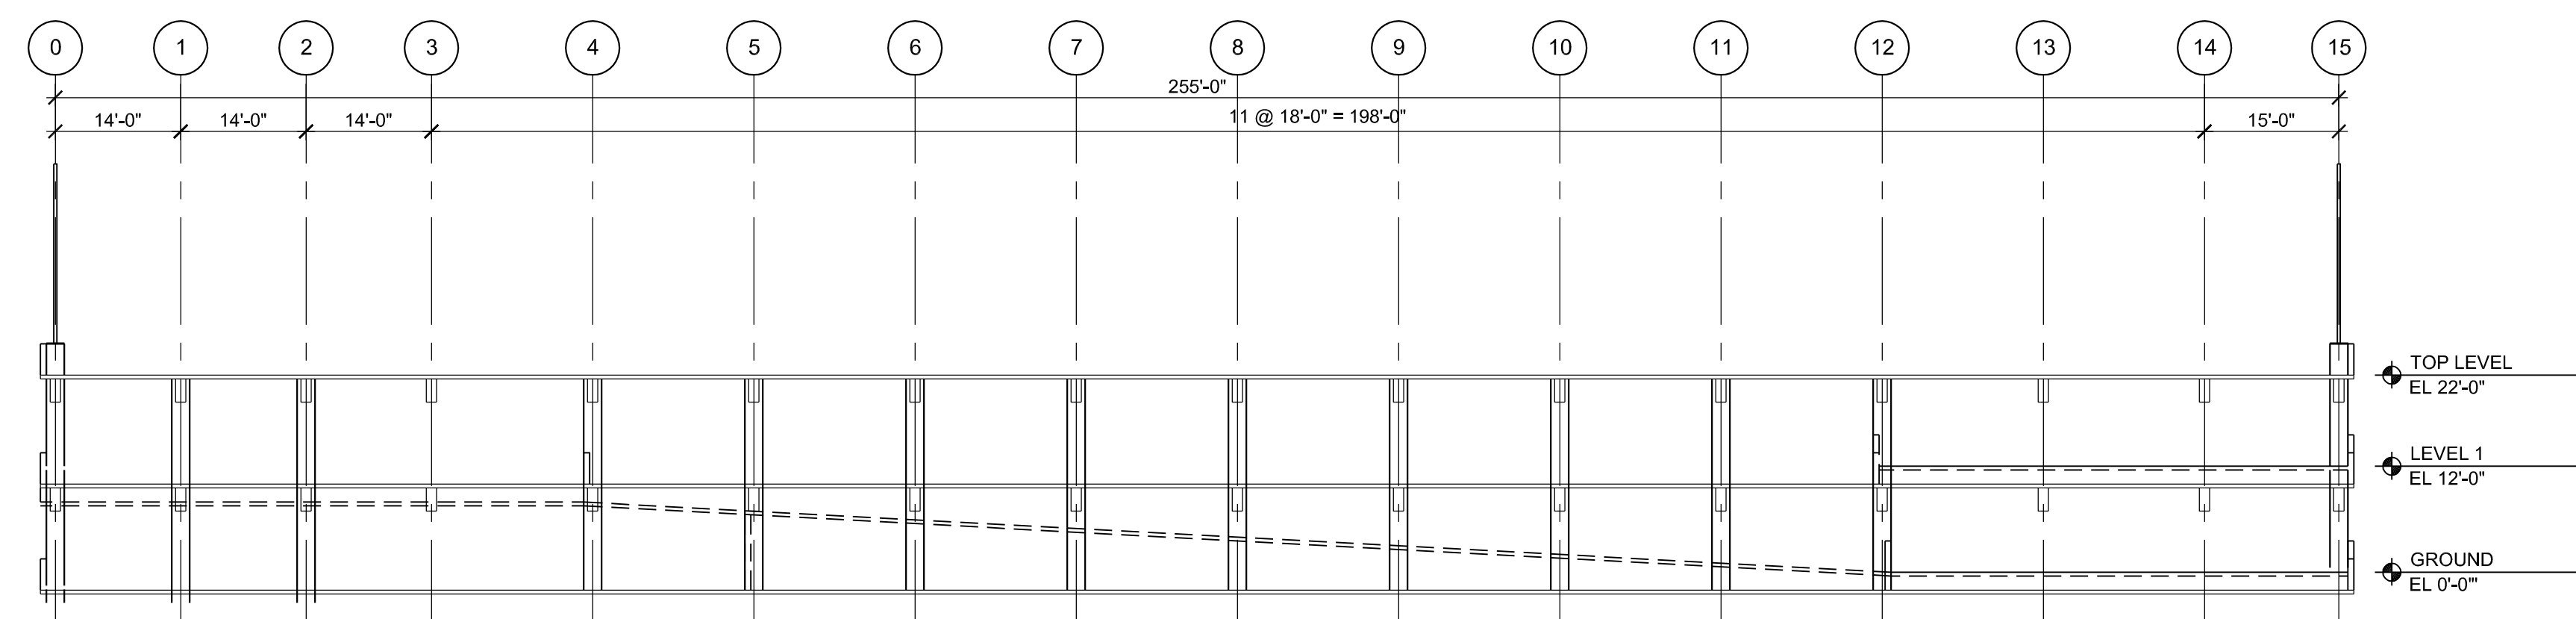

C6 LONGITUDINAL SECTION

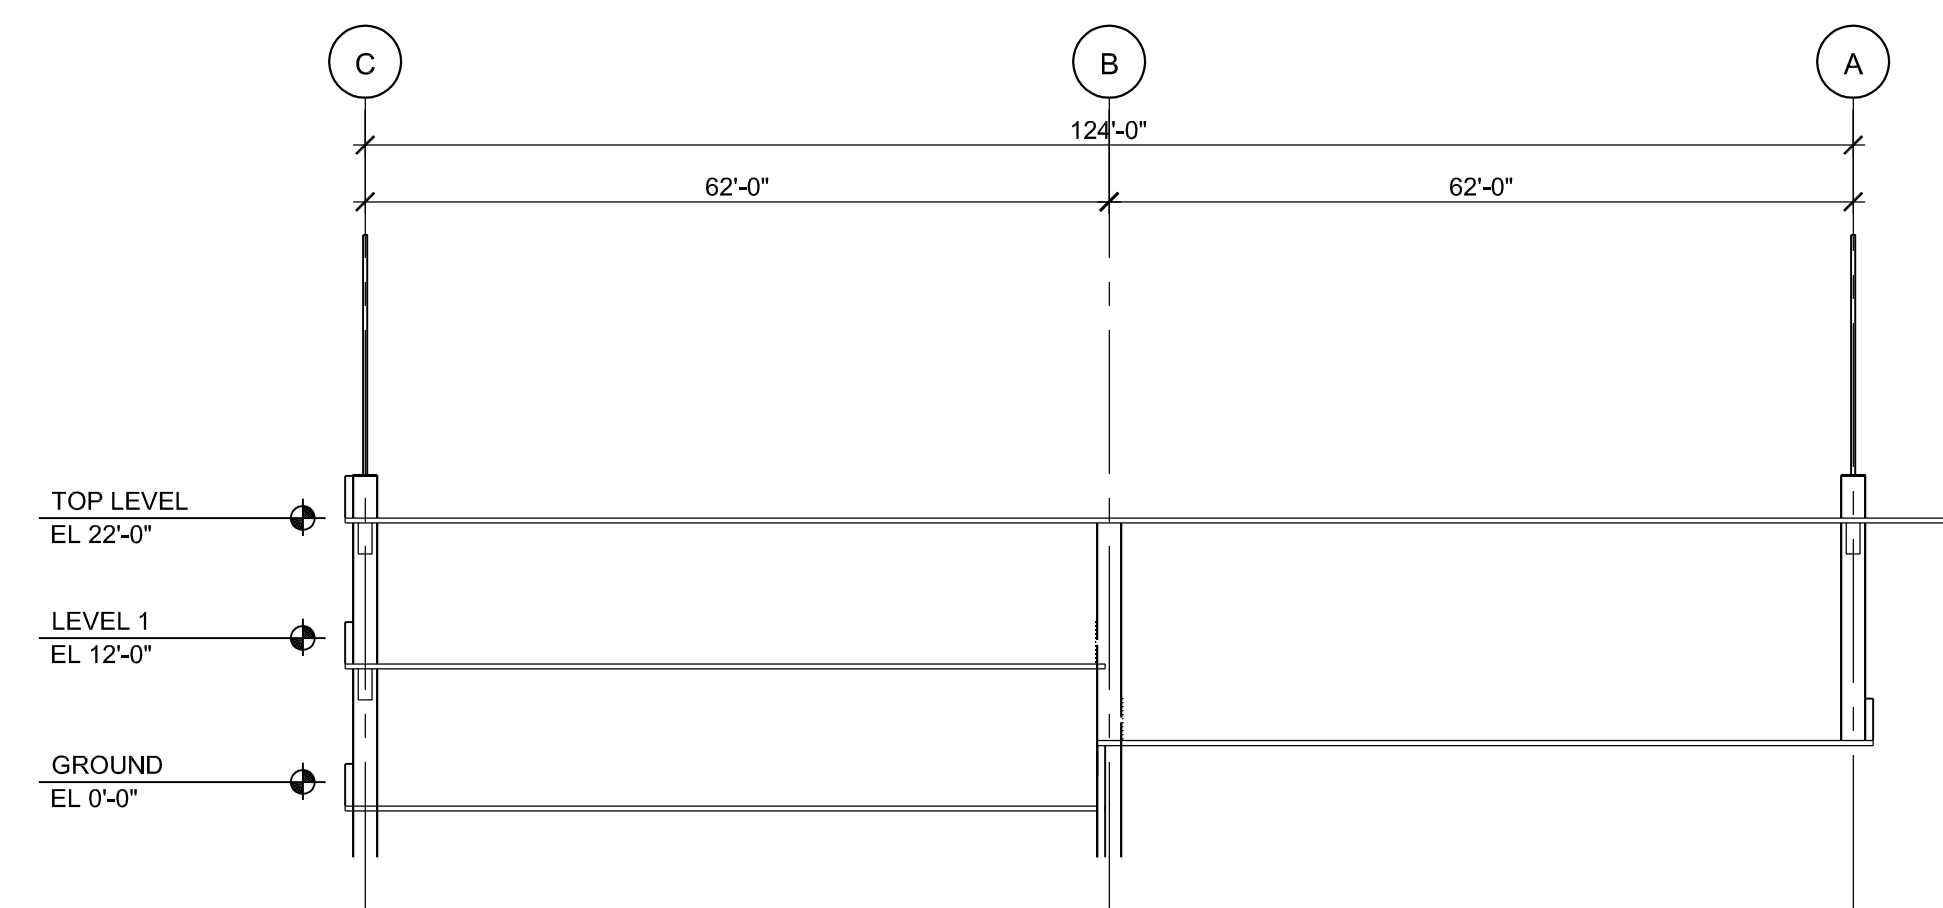

TRANSVERSE SECTION

CAR COUNT						
8'-6" 90° STANDARD SPACE						
TIER	STANDARD	CAR ACCESSIBLE	VAN ACCESSIBLE	TOTAL	AREA (SQ FT)	EFFICIENCY (SQ FT/STALL)
GROUND	72	6	1	79	30878	391
LEVEL 1	70	0	0	70	24048	344
TOP	0	0	0	0	33031	#
TOTAL	142	6	1	149	87,957	590

BERKELEY HIGH SCHOOL
PARKING STRUCTURE
BERKELEY CALIFORNIA

[illegible]

PROJECT NO:	33-1912.00
DRAWN BY:	AME
CHECKED BY:	SG
SHEET TITLE:	

LEVEL 1 AND
TOP LEVEL

P-4 OPT3

