








3D VIEW 2





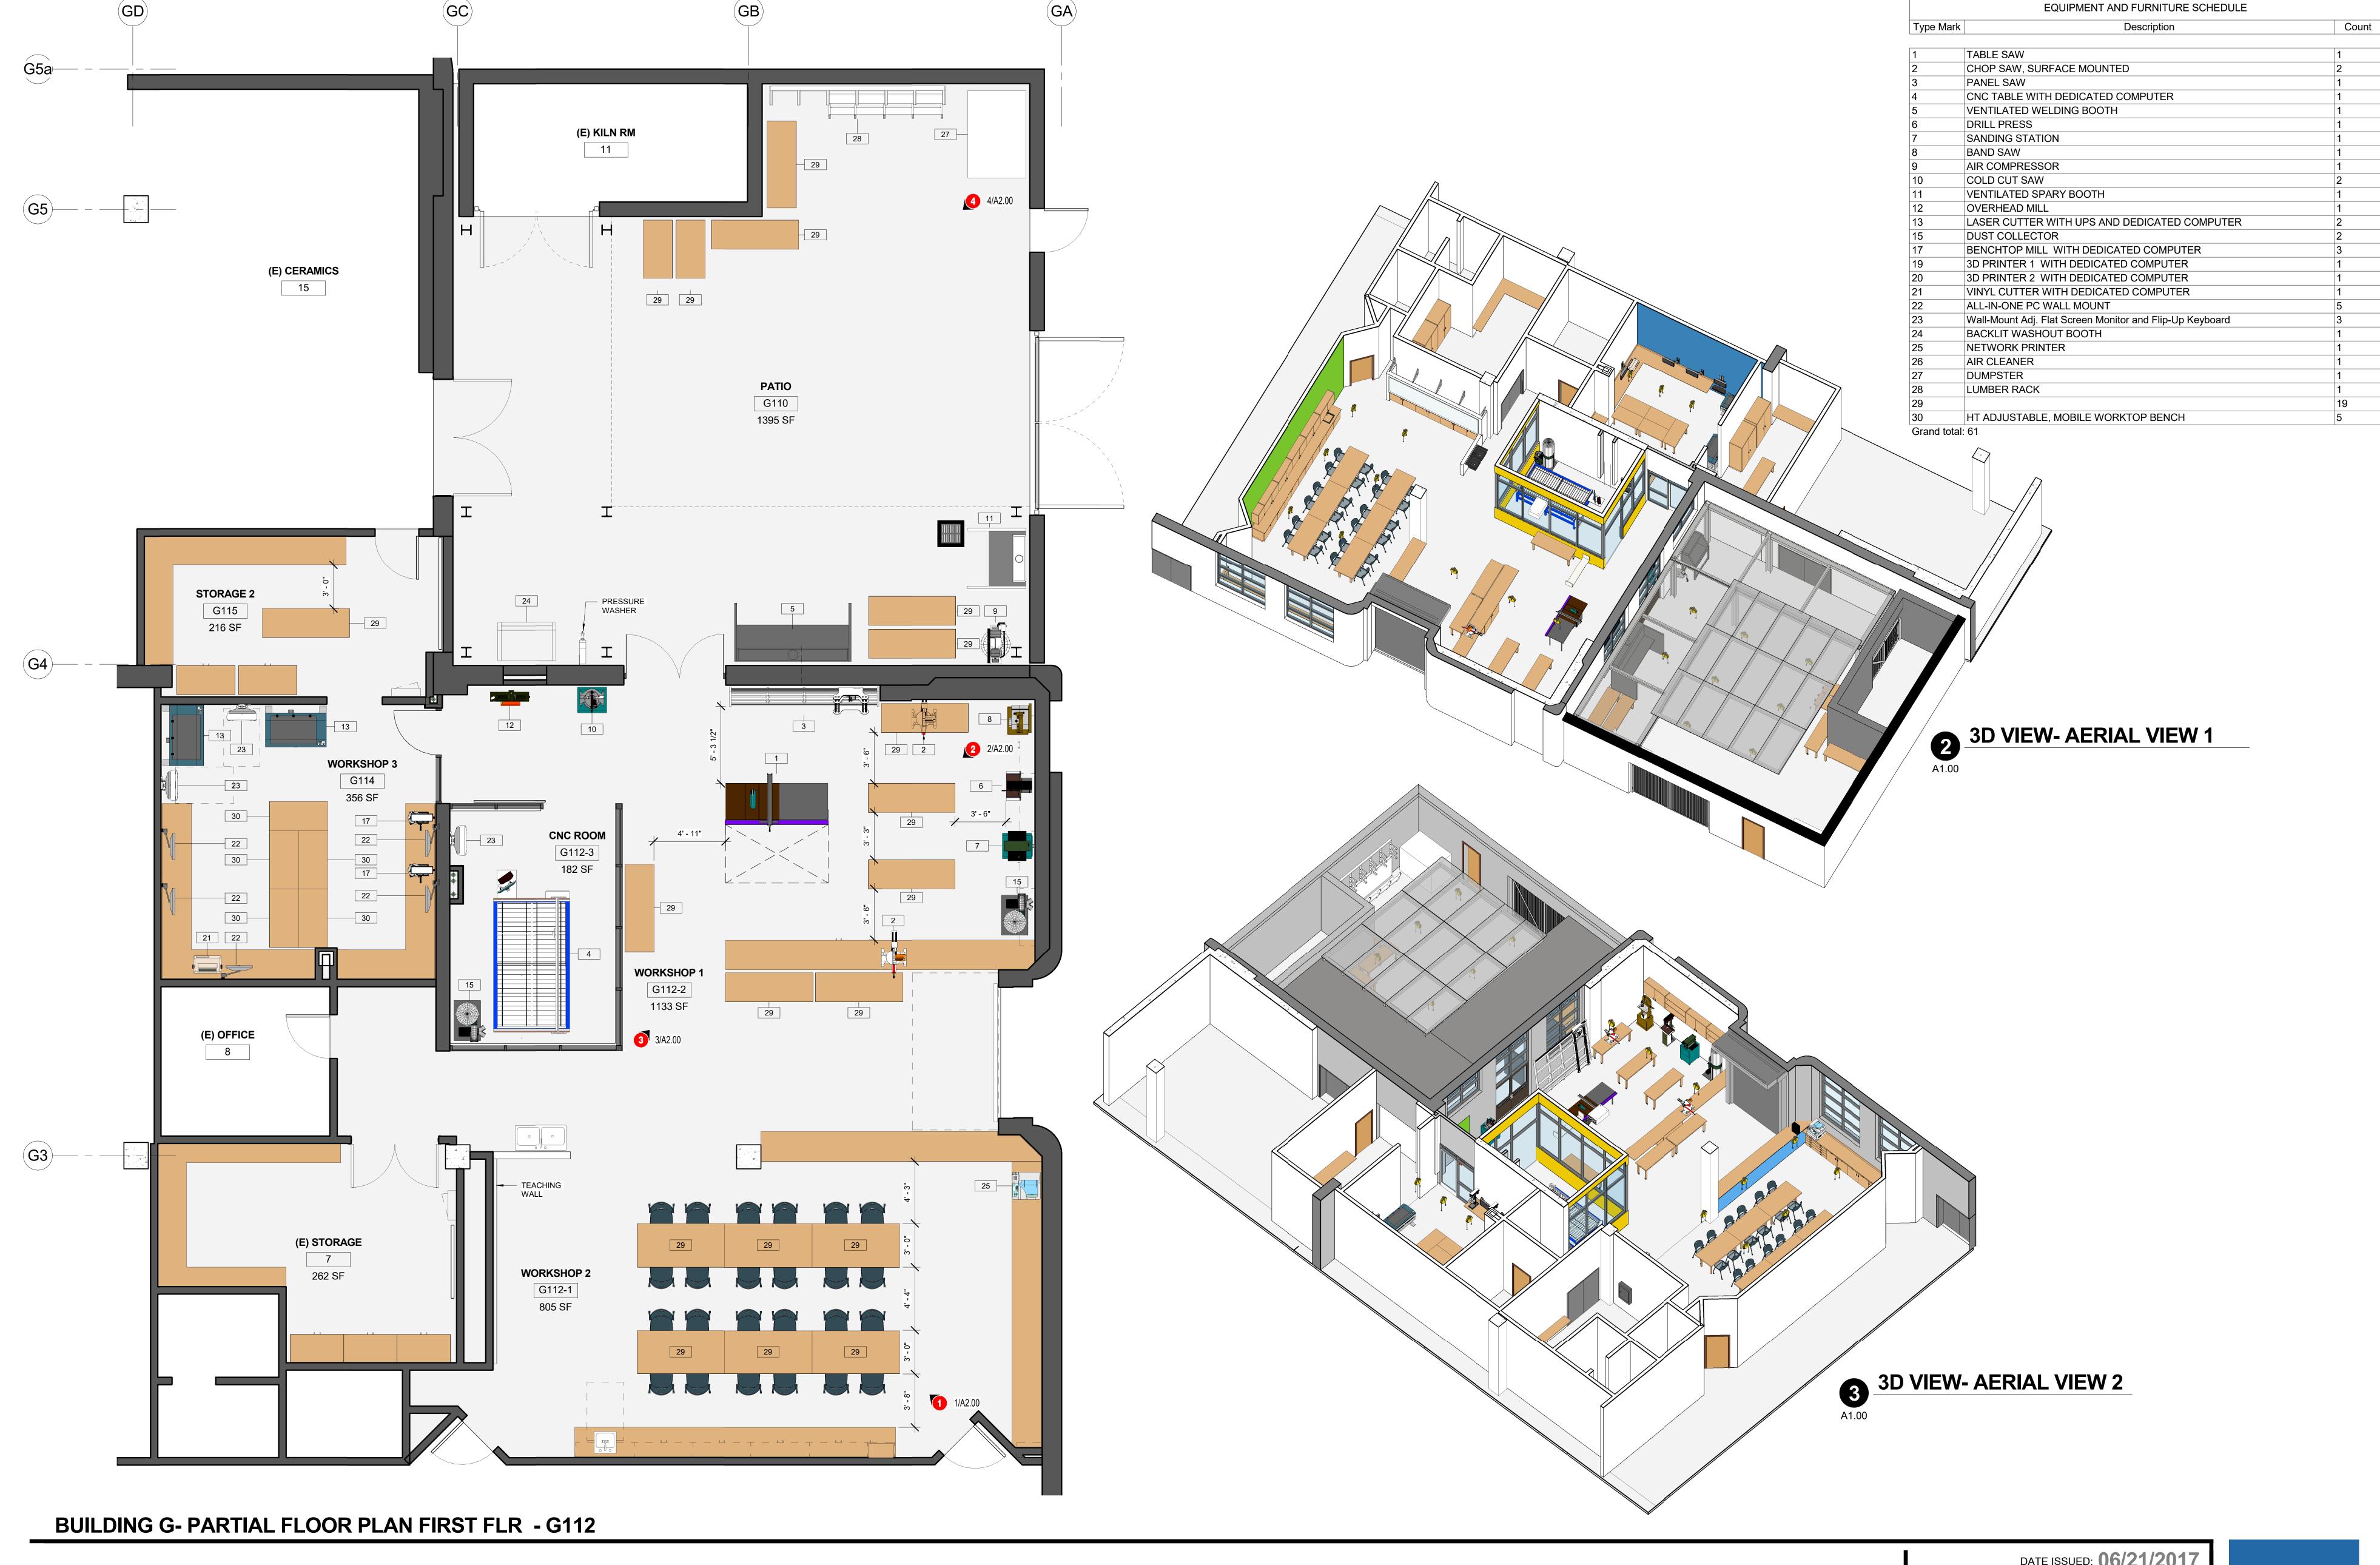


BUSD BERKELEY HIGH SCHOOL CTE 2 - CARPENTRY/ STAGECRAFT/ FABLAB REMODEL DATE ISSUED: **06/21/2017** PROJECT N0:

ARCHITECTS





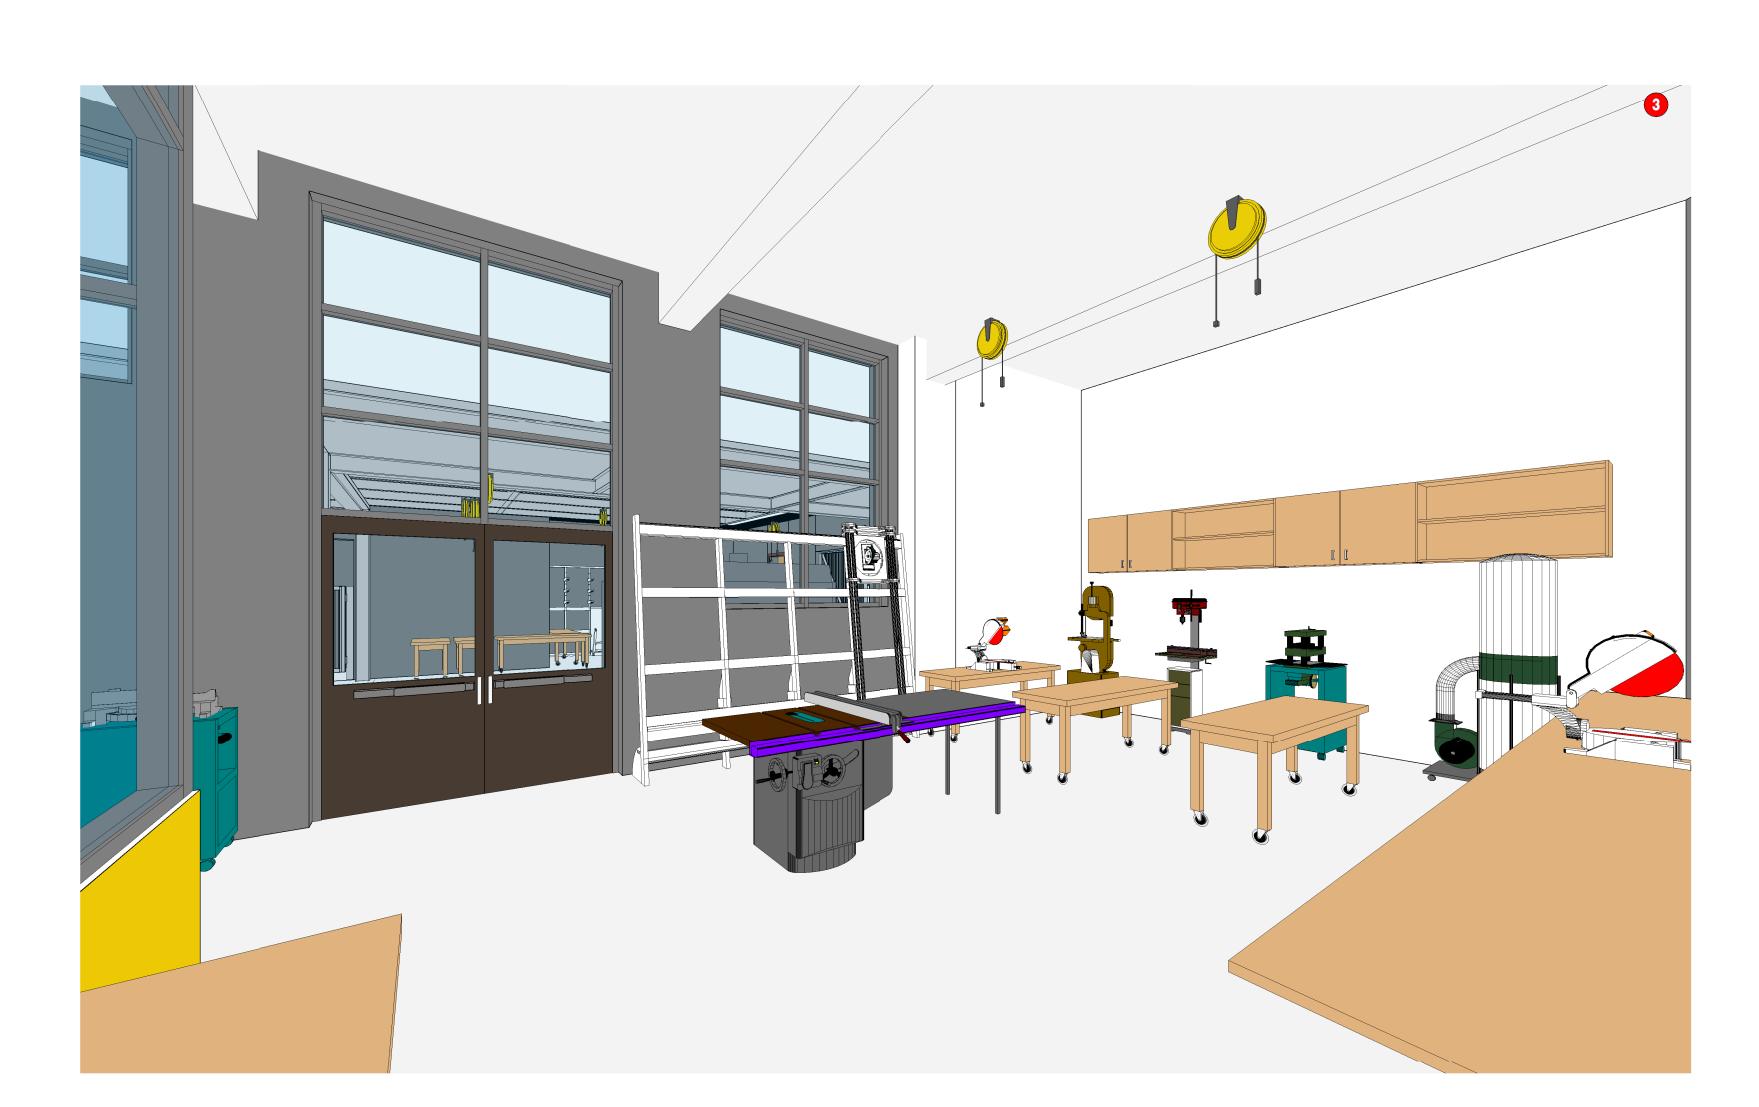





VIEW 2 - WORSHOP 2 AREA/ CNC



3D VIEWS

BUSD BERKELEY HIGH SCHOOL CTE 2 - CARPENTRY/ STAGECRAFT/ FABLAB REMODEL DATE ISSUED: 06/21/2017 PROJECT N0:

ARCHITECTS